



# Parkway Concept

## South Side of Road - Boat Haven

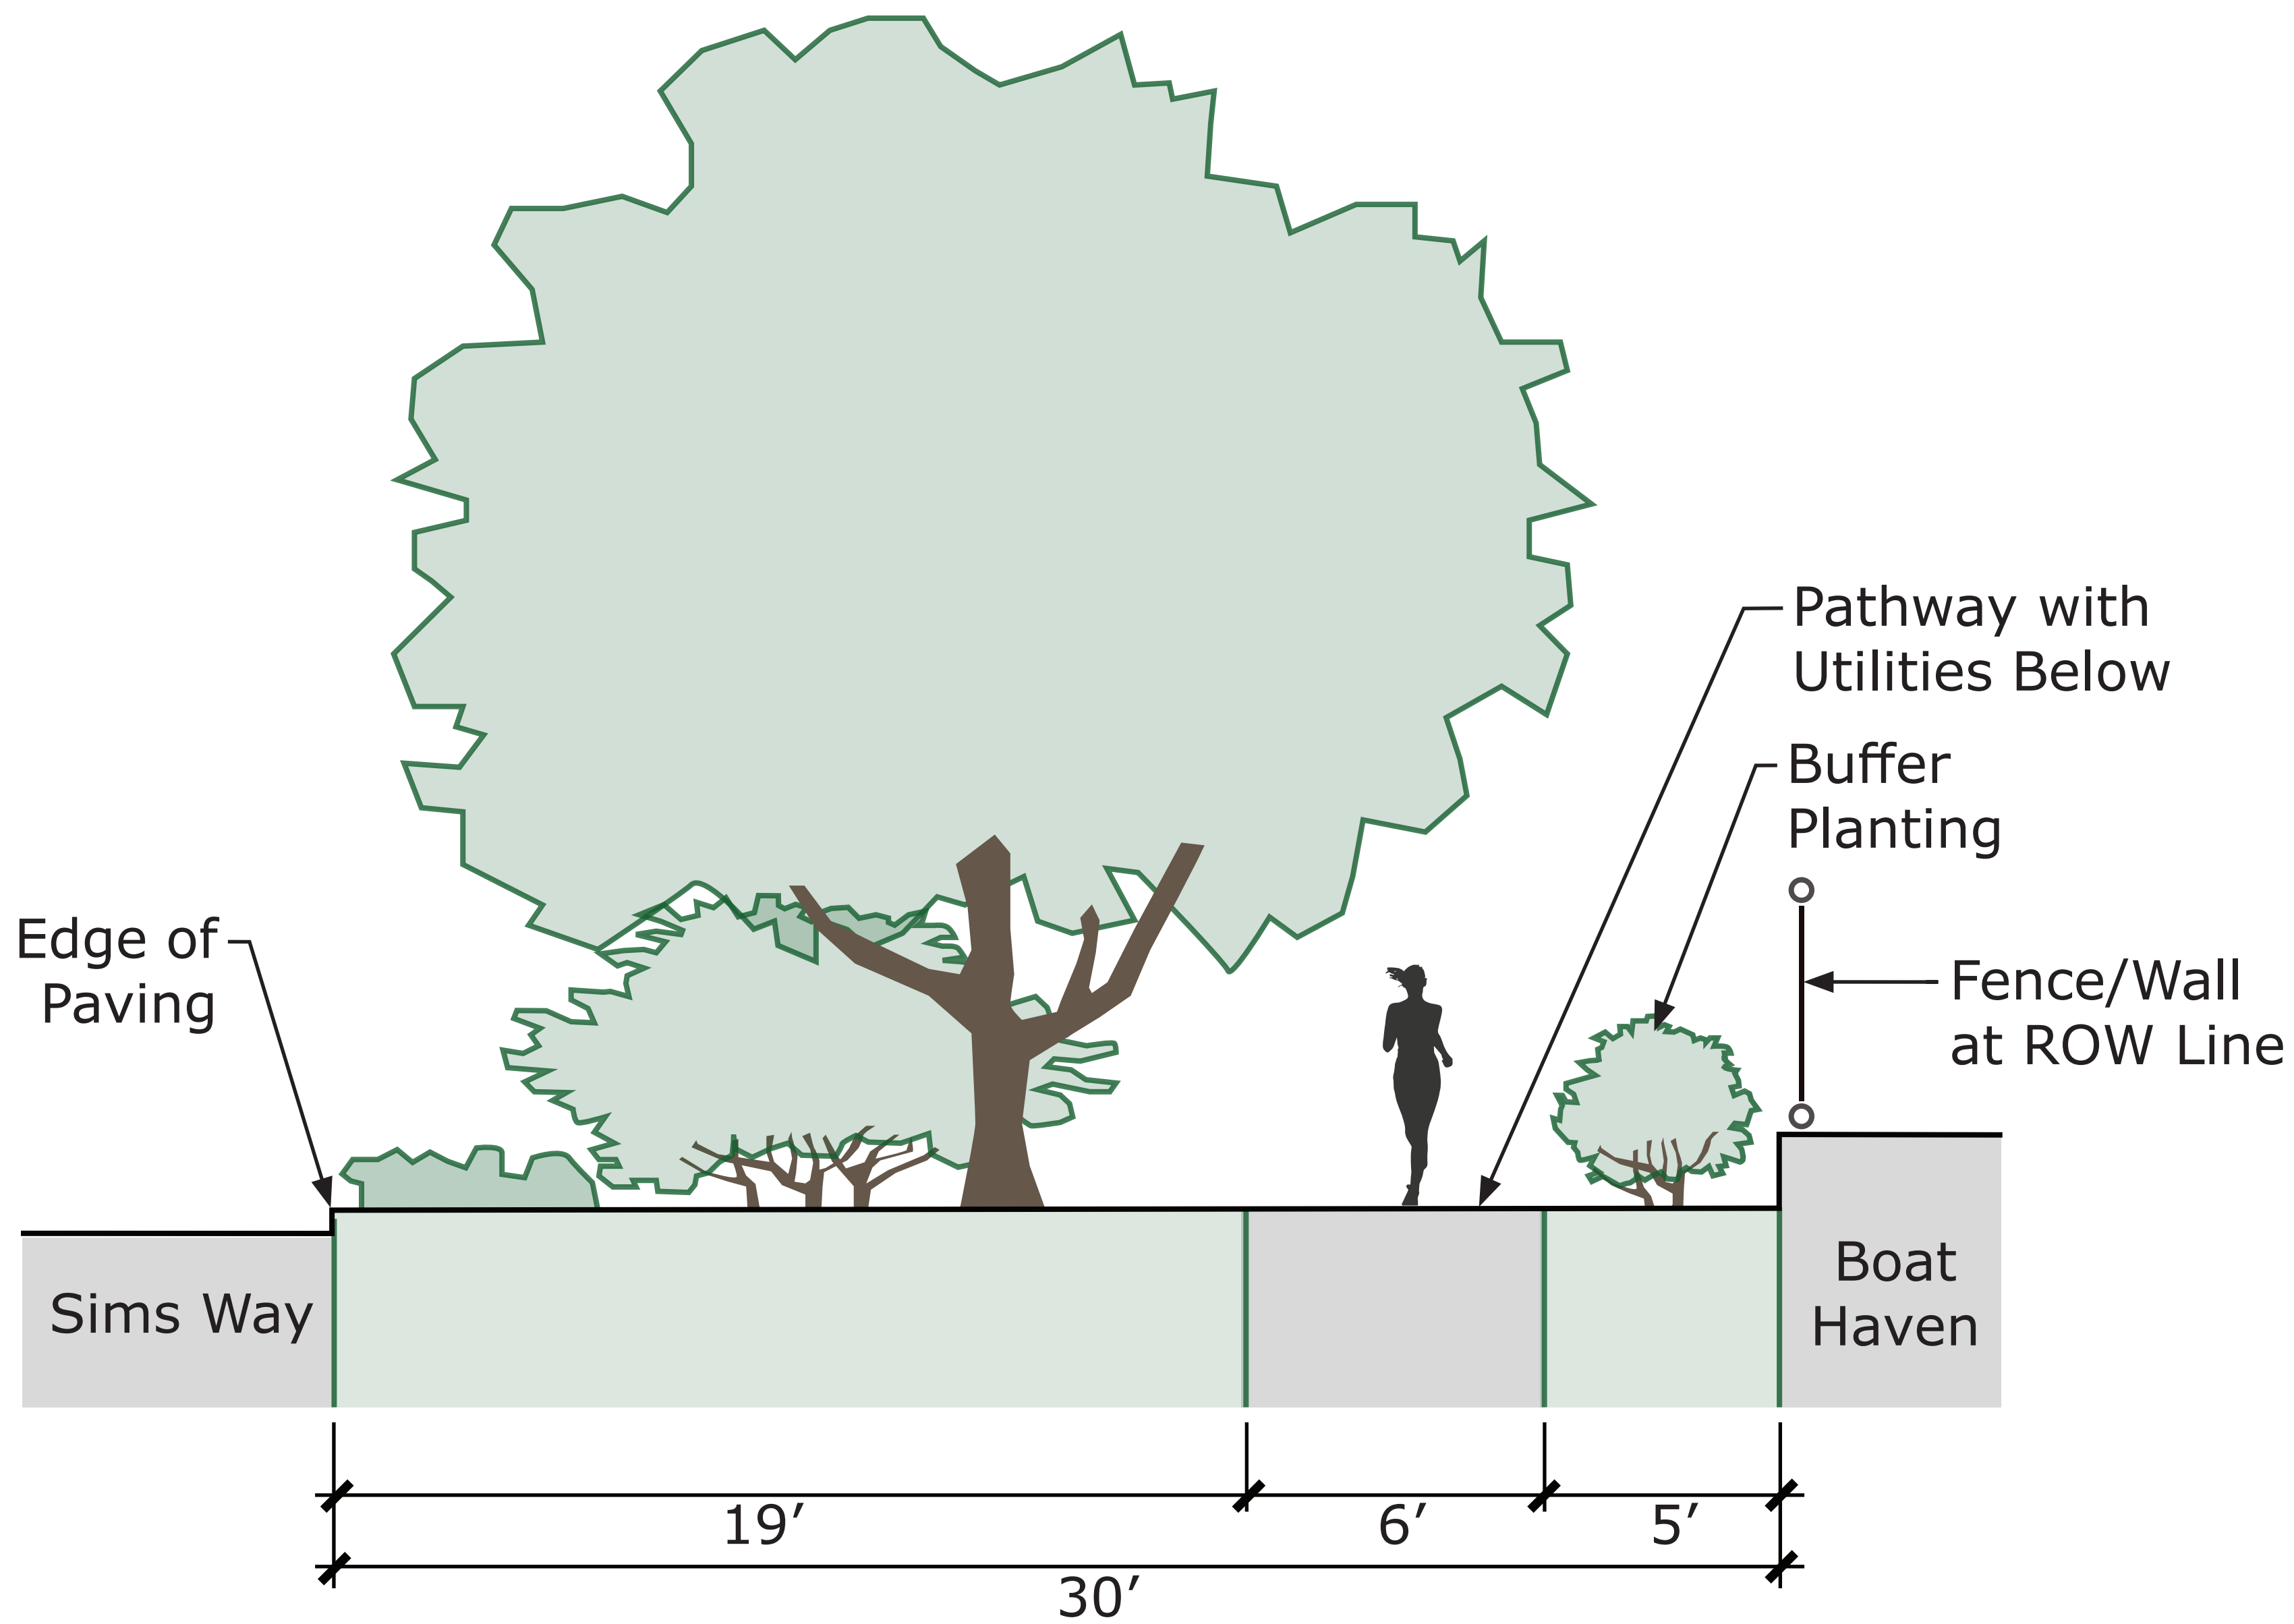

Section (not to scale)

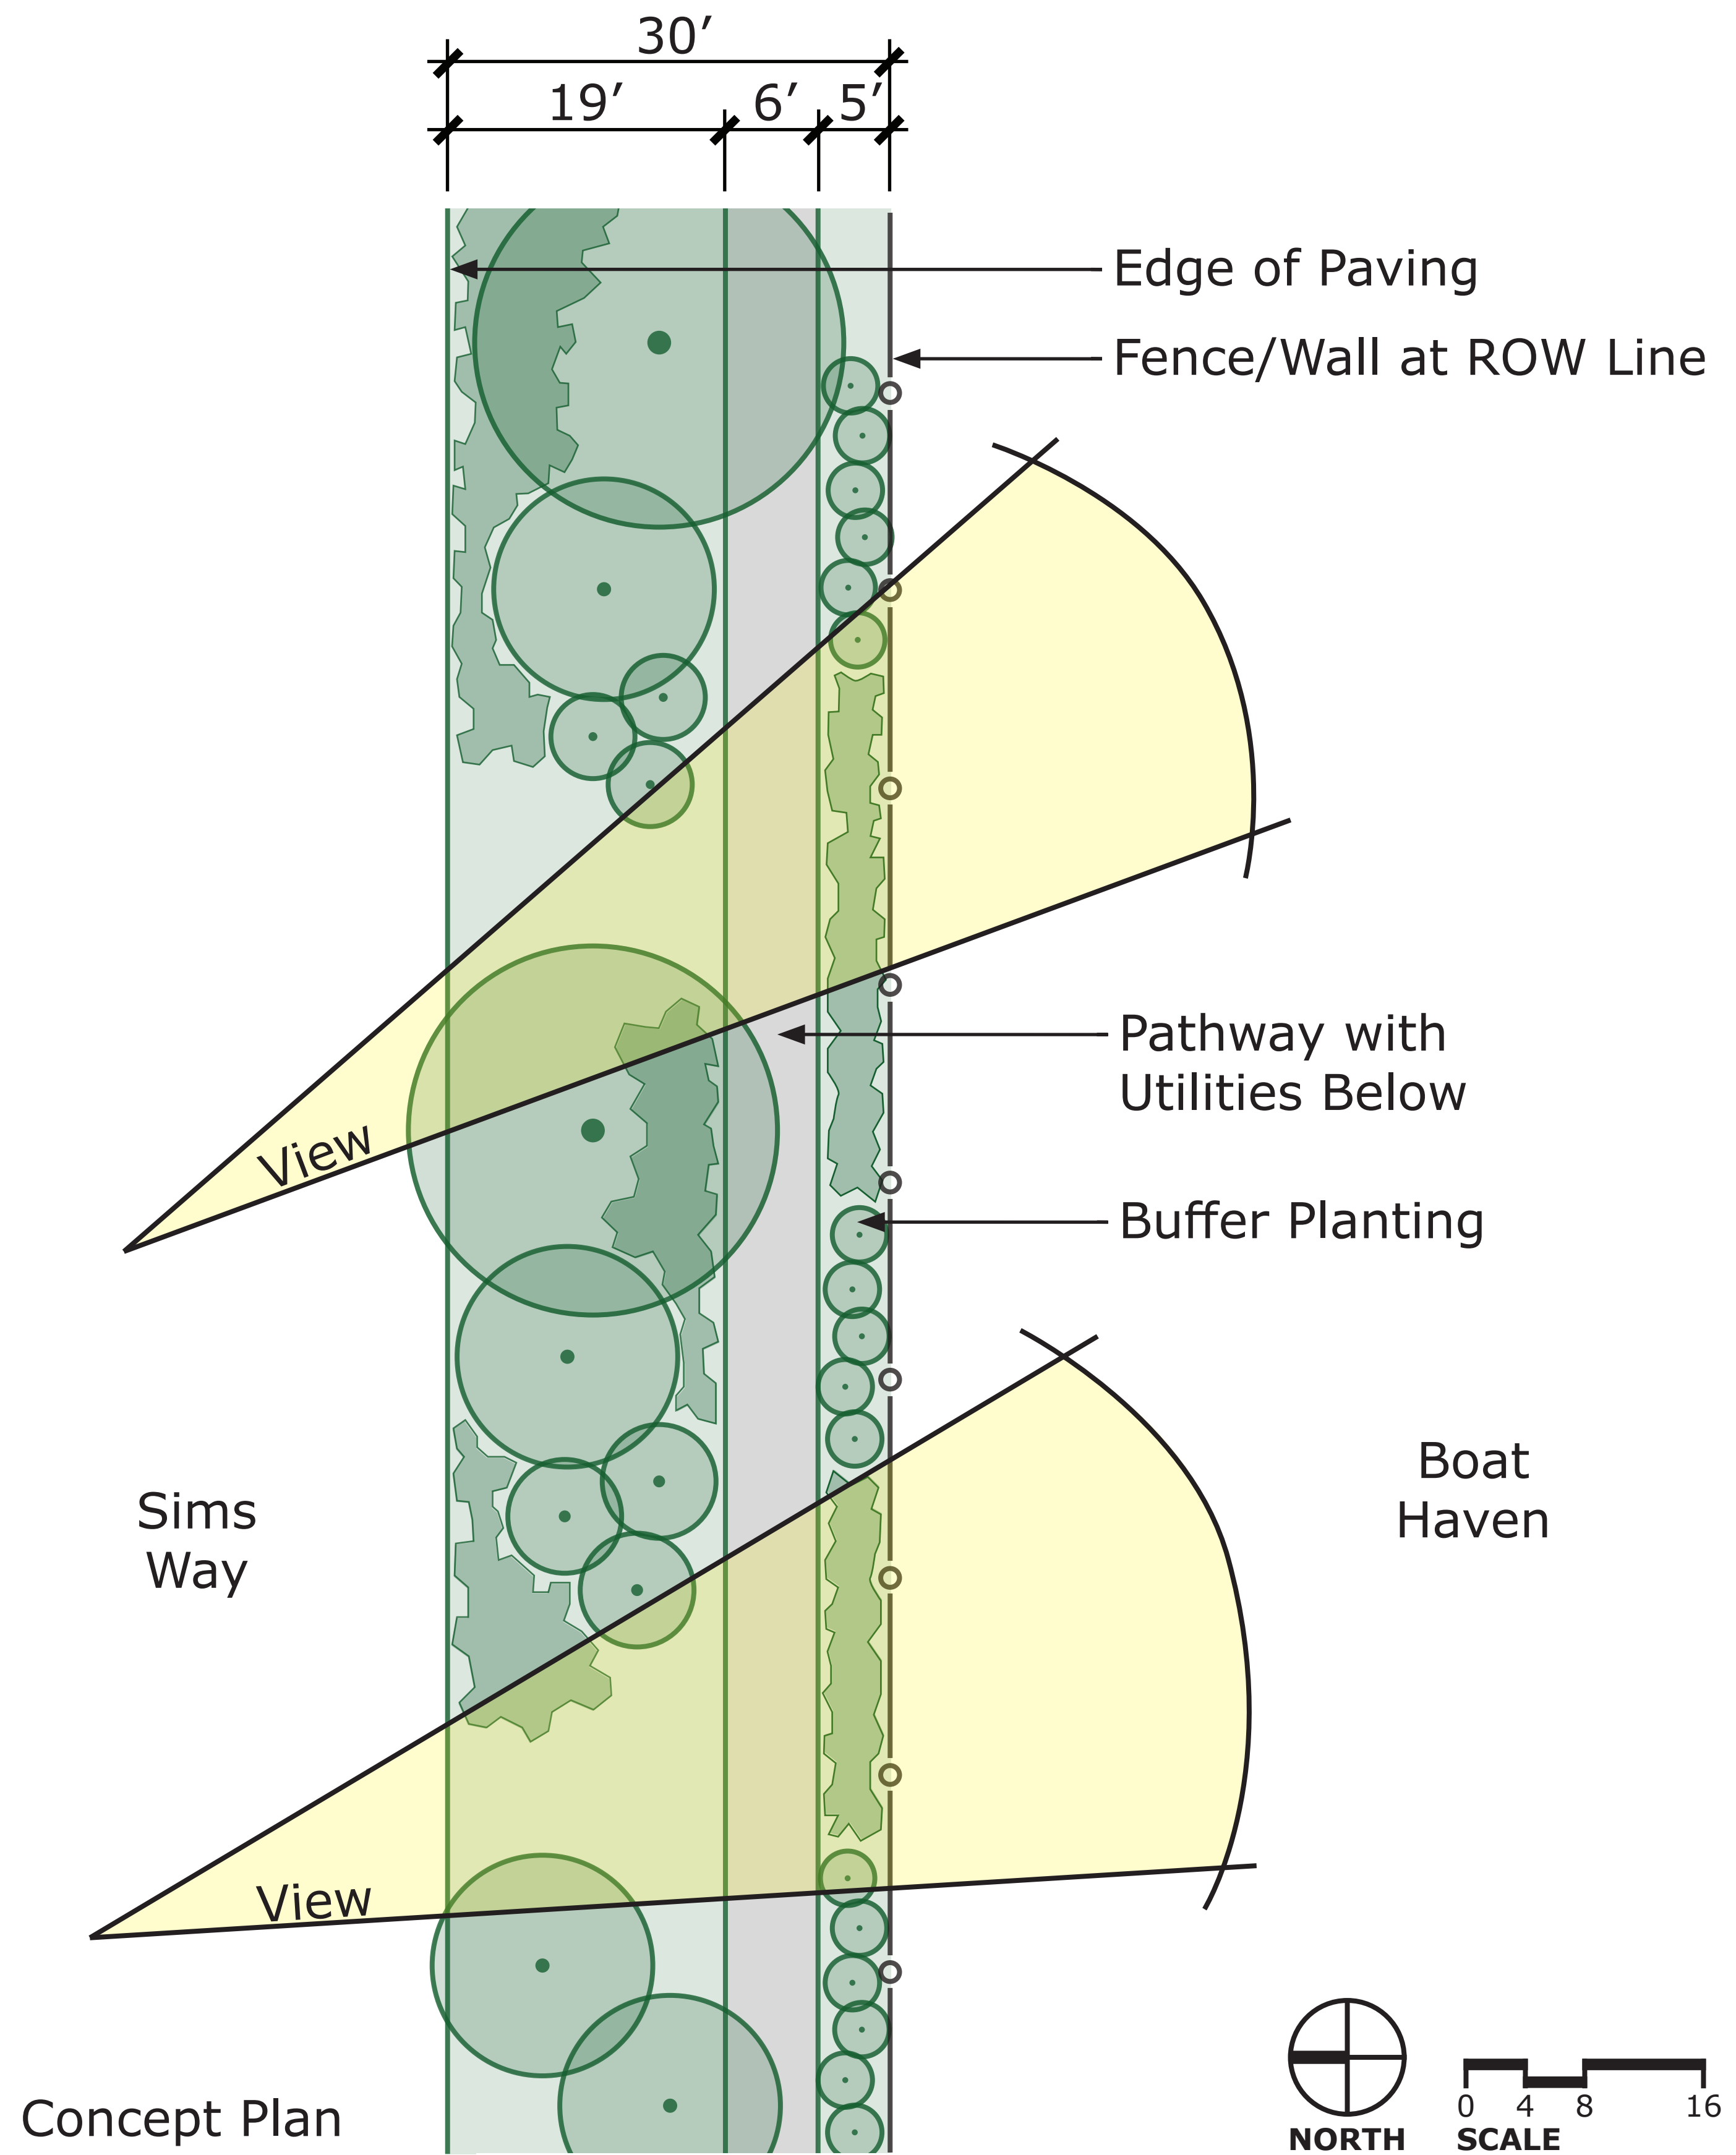


Concept Plan

Sims Way Gateway Plan Implementation and Boat Yard Expansion  
**Stakeholder Meeting #7 - 7/26/2022**




# Parkway Concept


## North Side of Road - Kah Tai Park

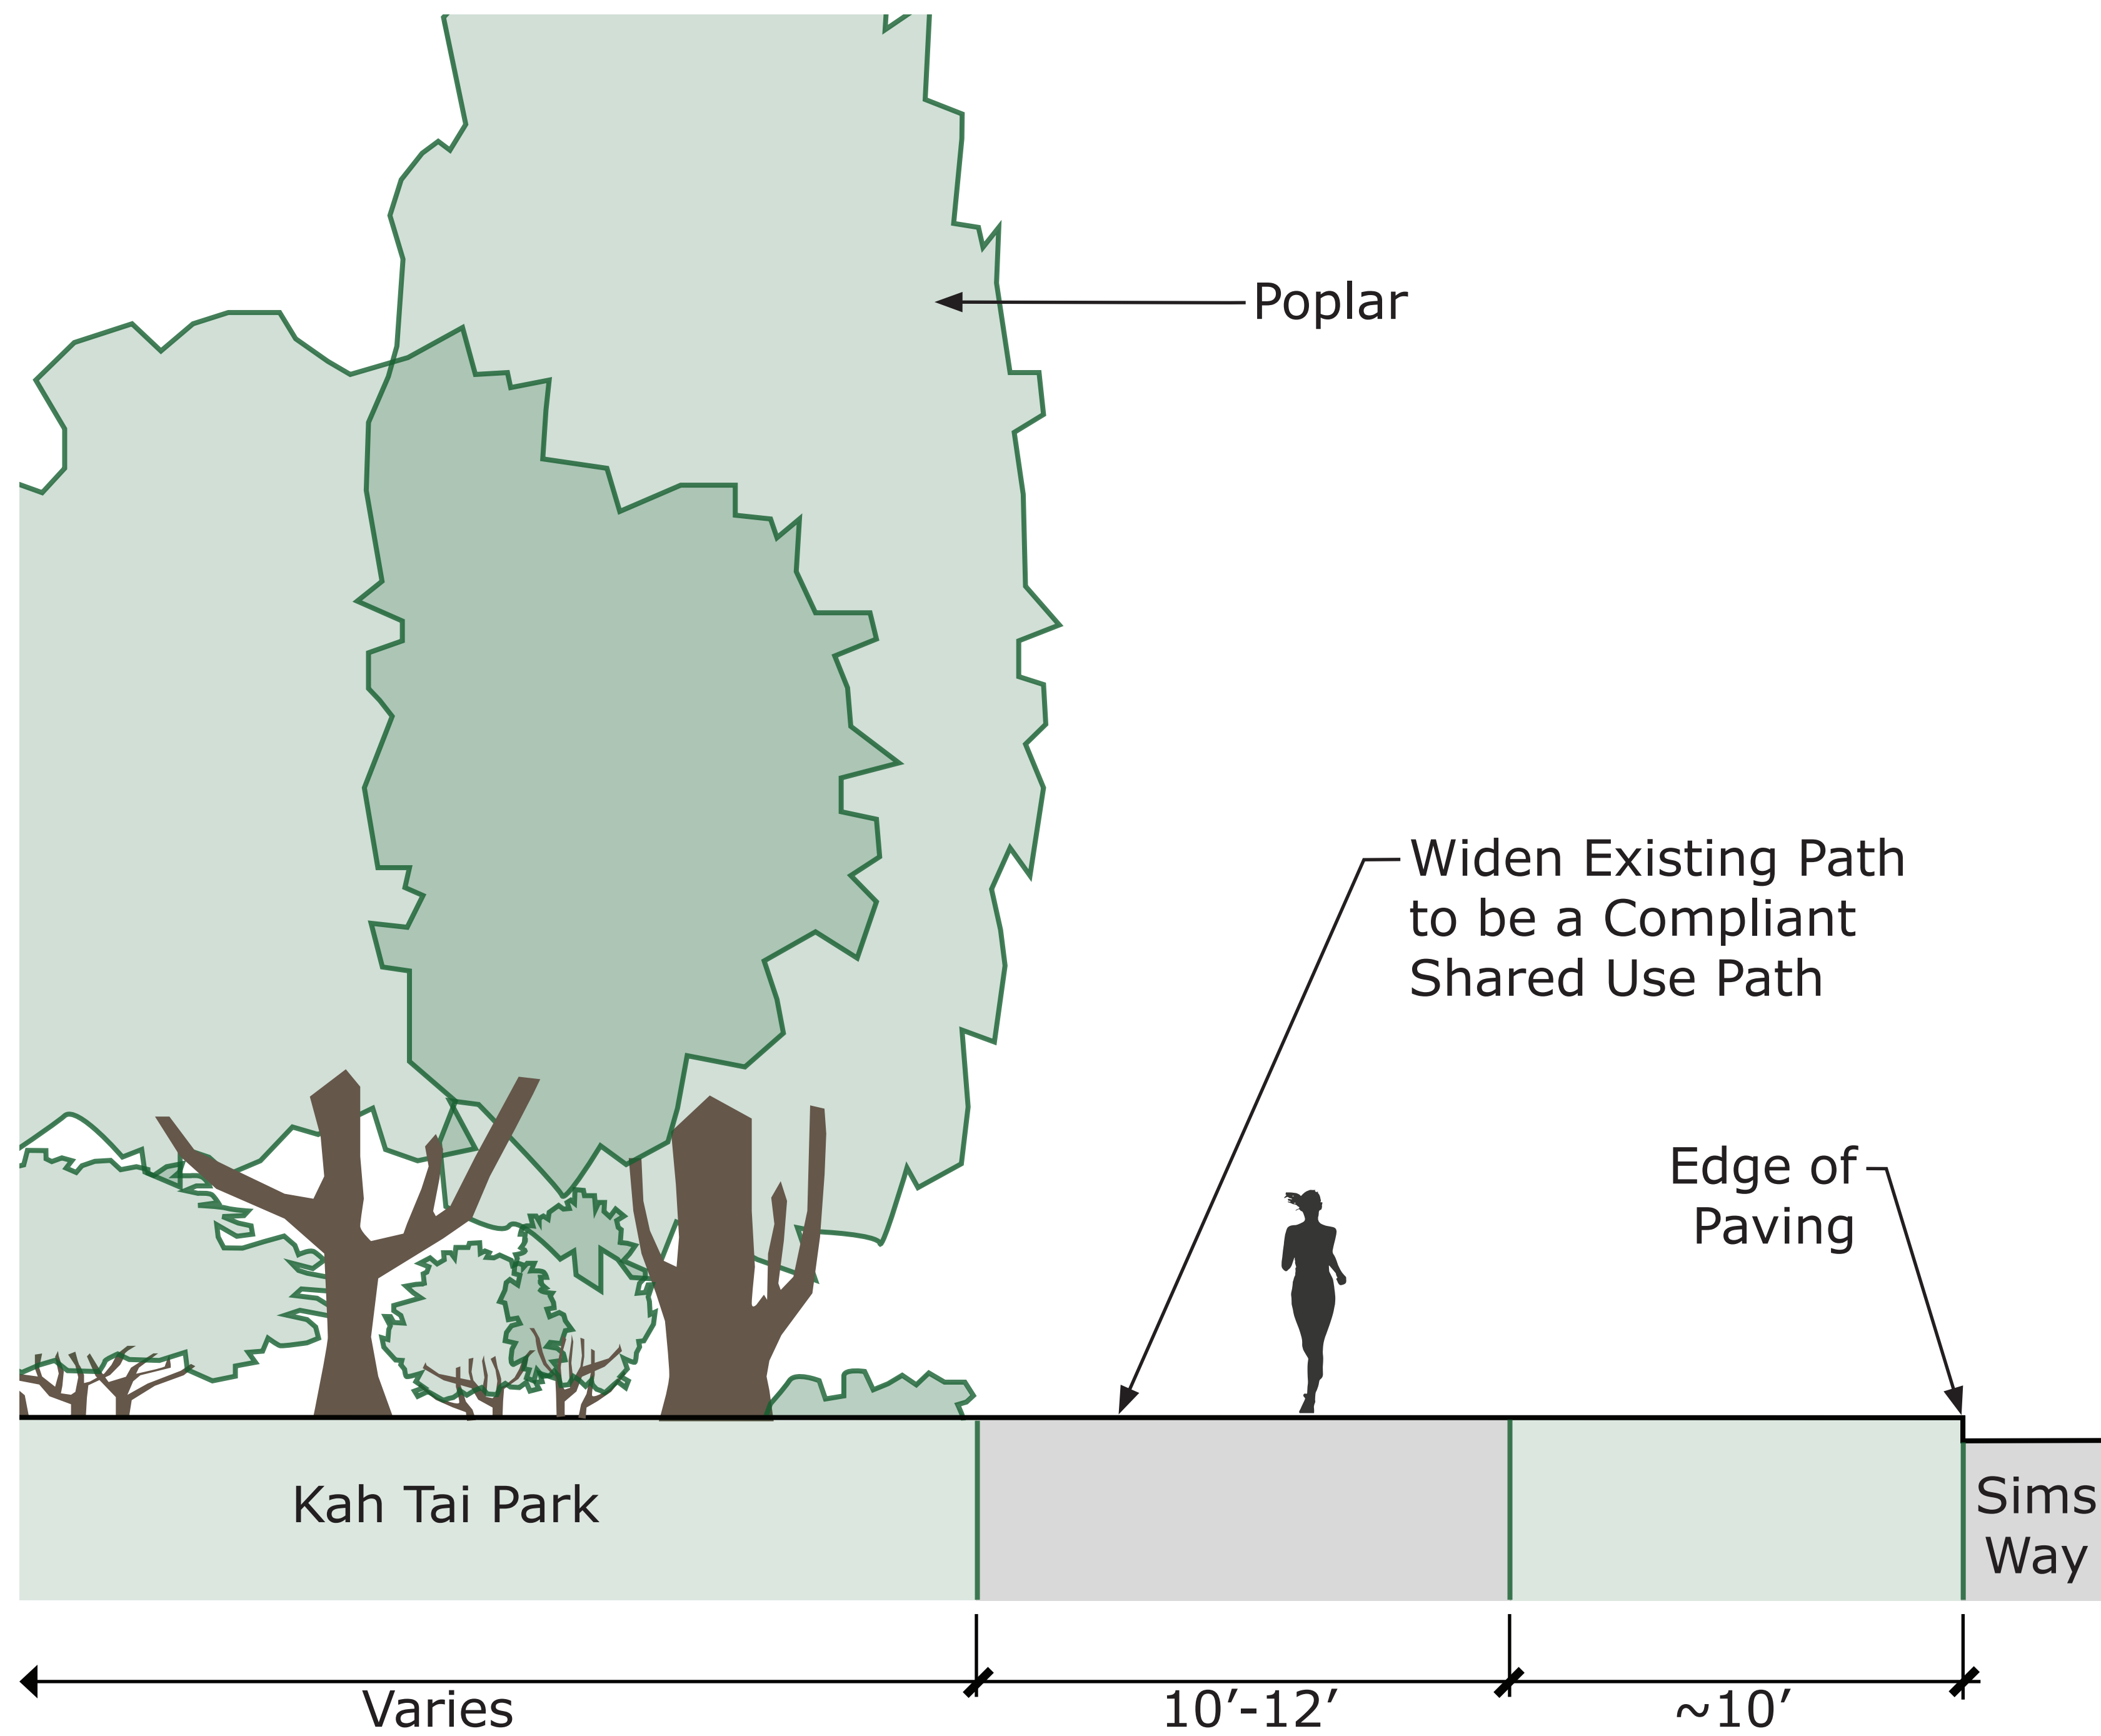

Section (not to scale)

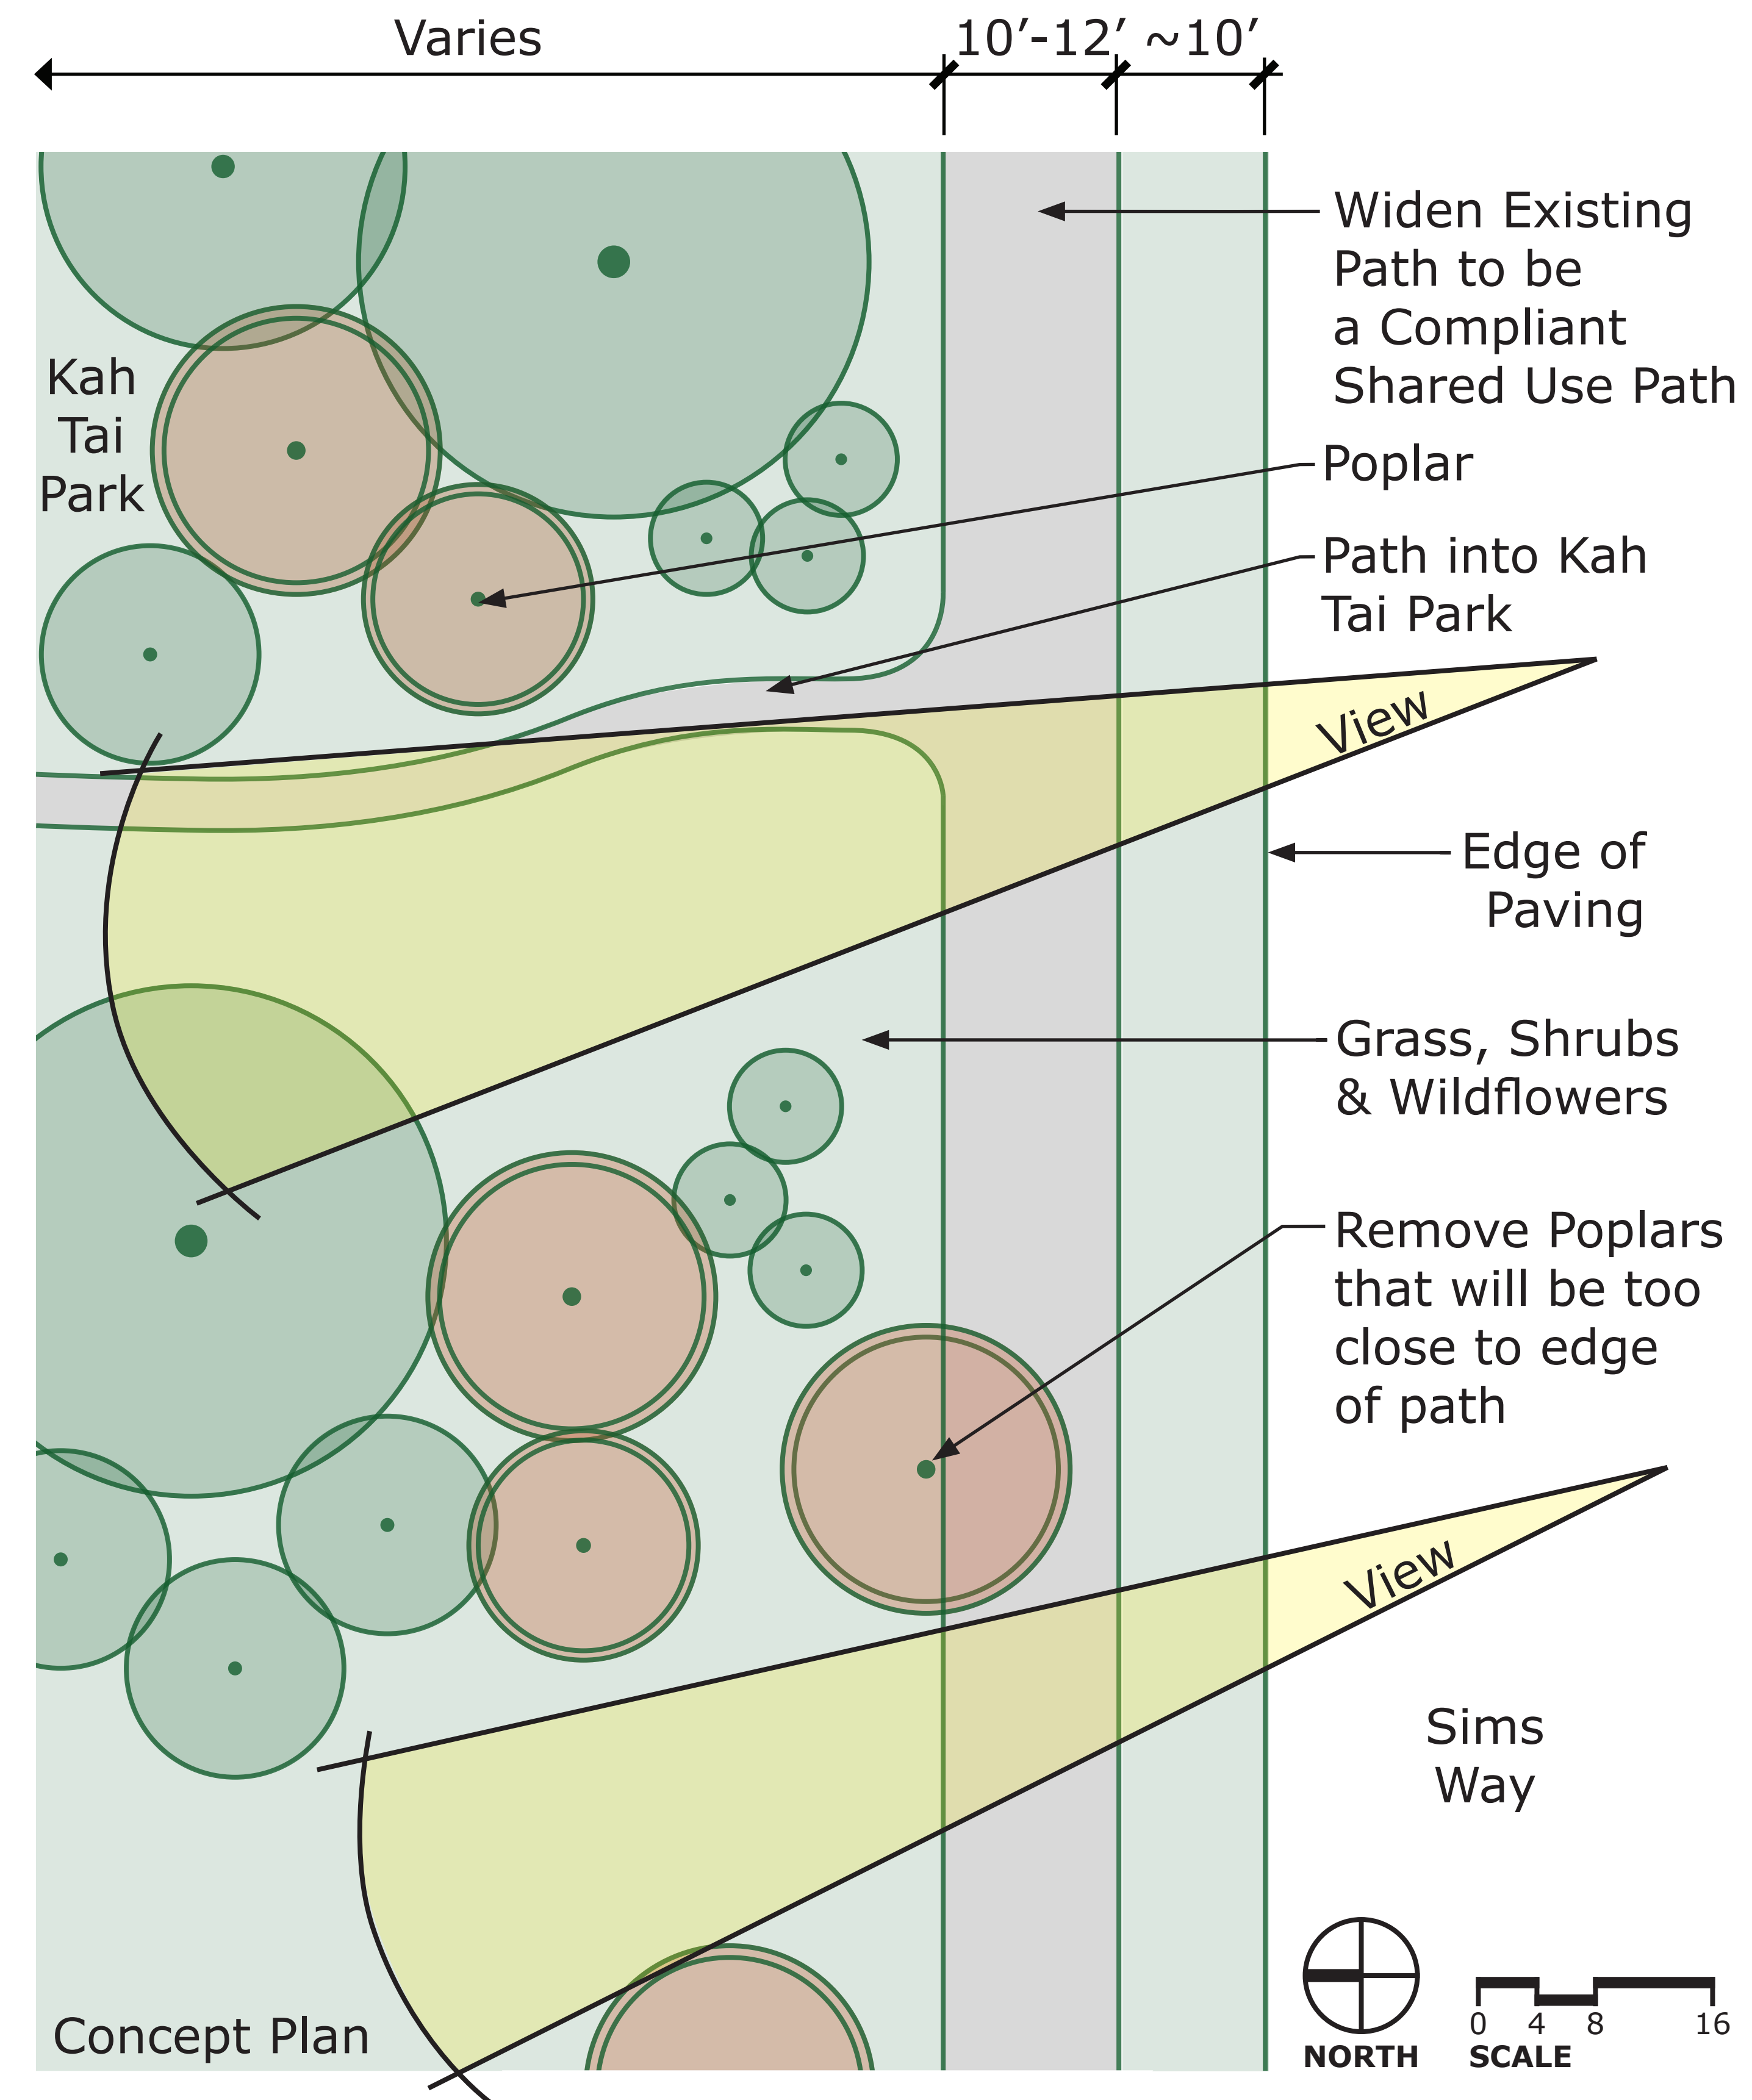


Sims Way Gateway Plan Implementation and Boat Yard Expansion  
**Stakeholder Meeting #7 - 7/26/2022**

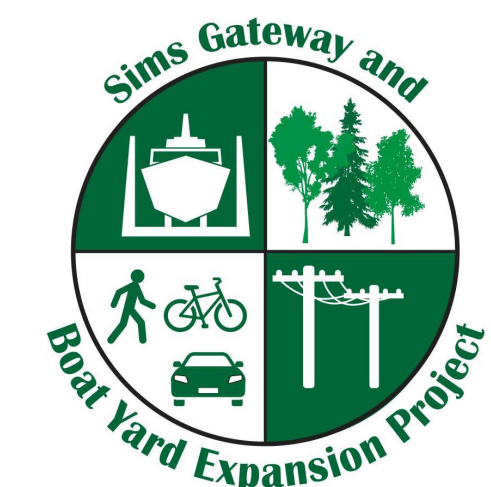



# Parkway Concept Legend

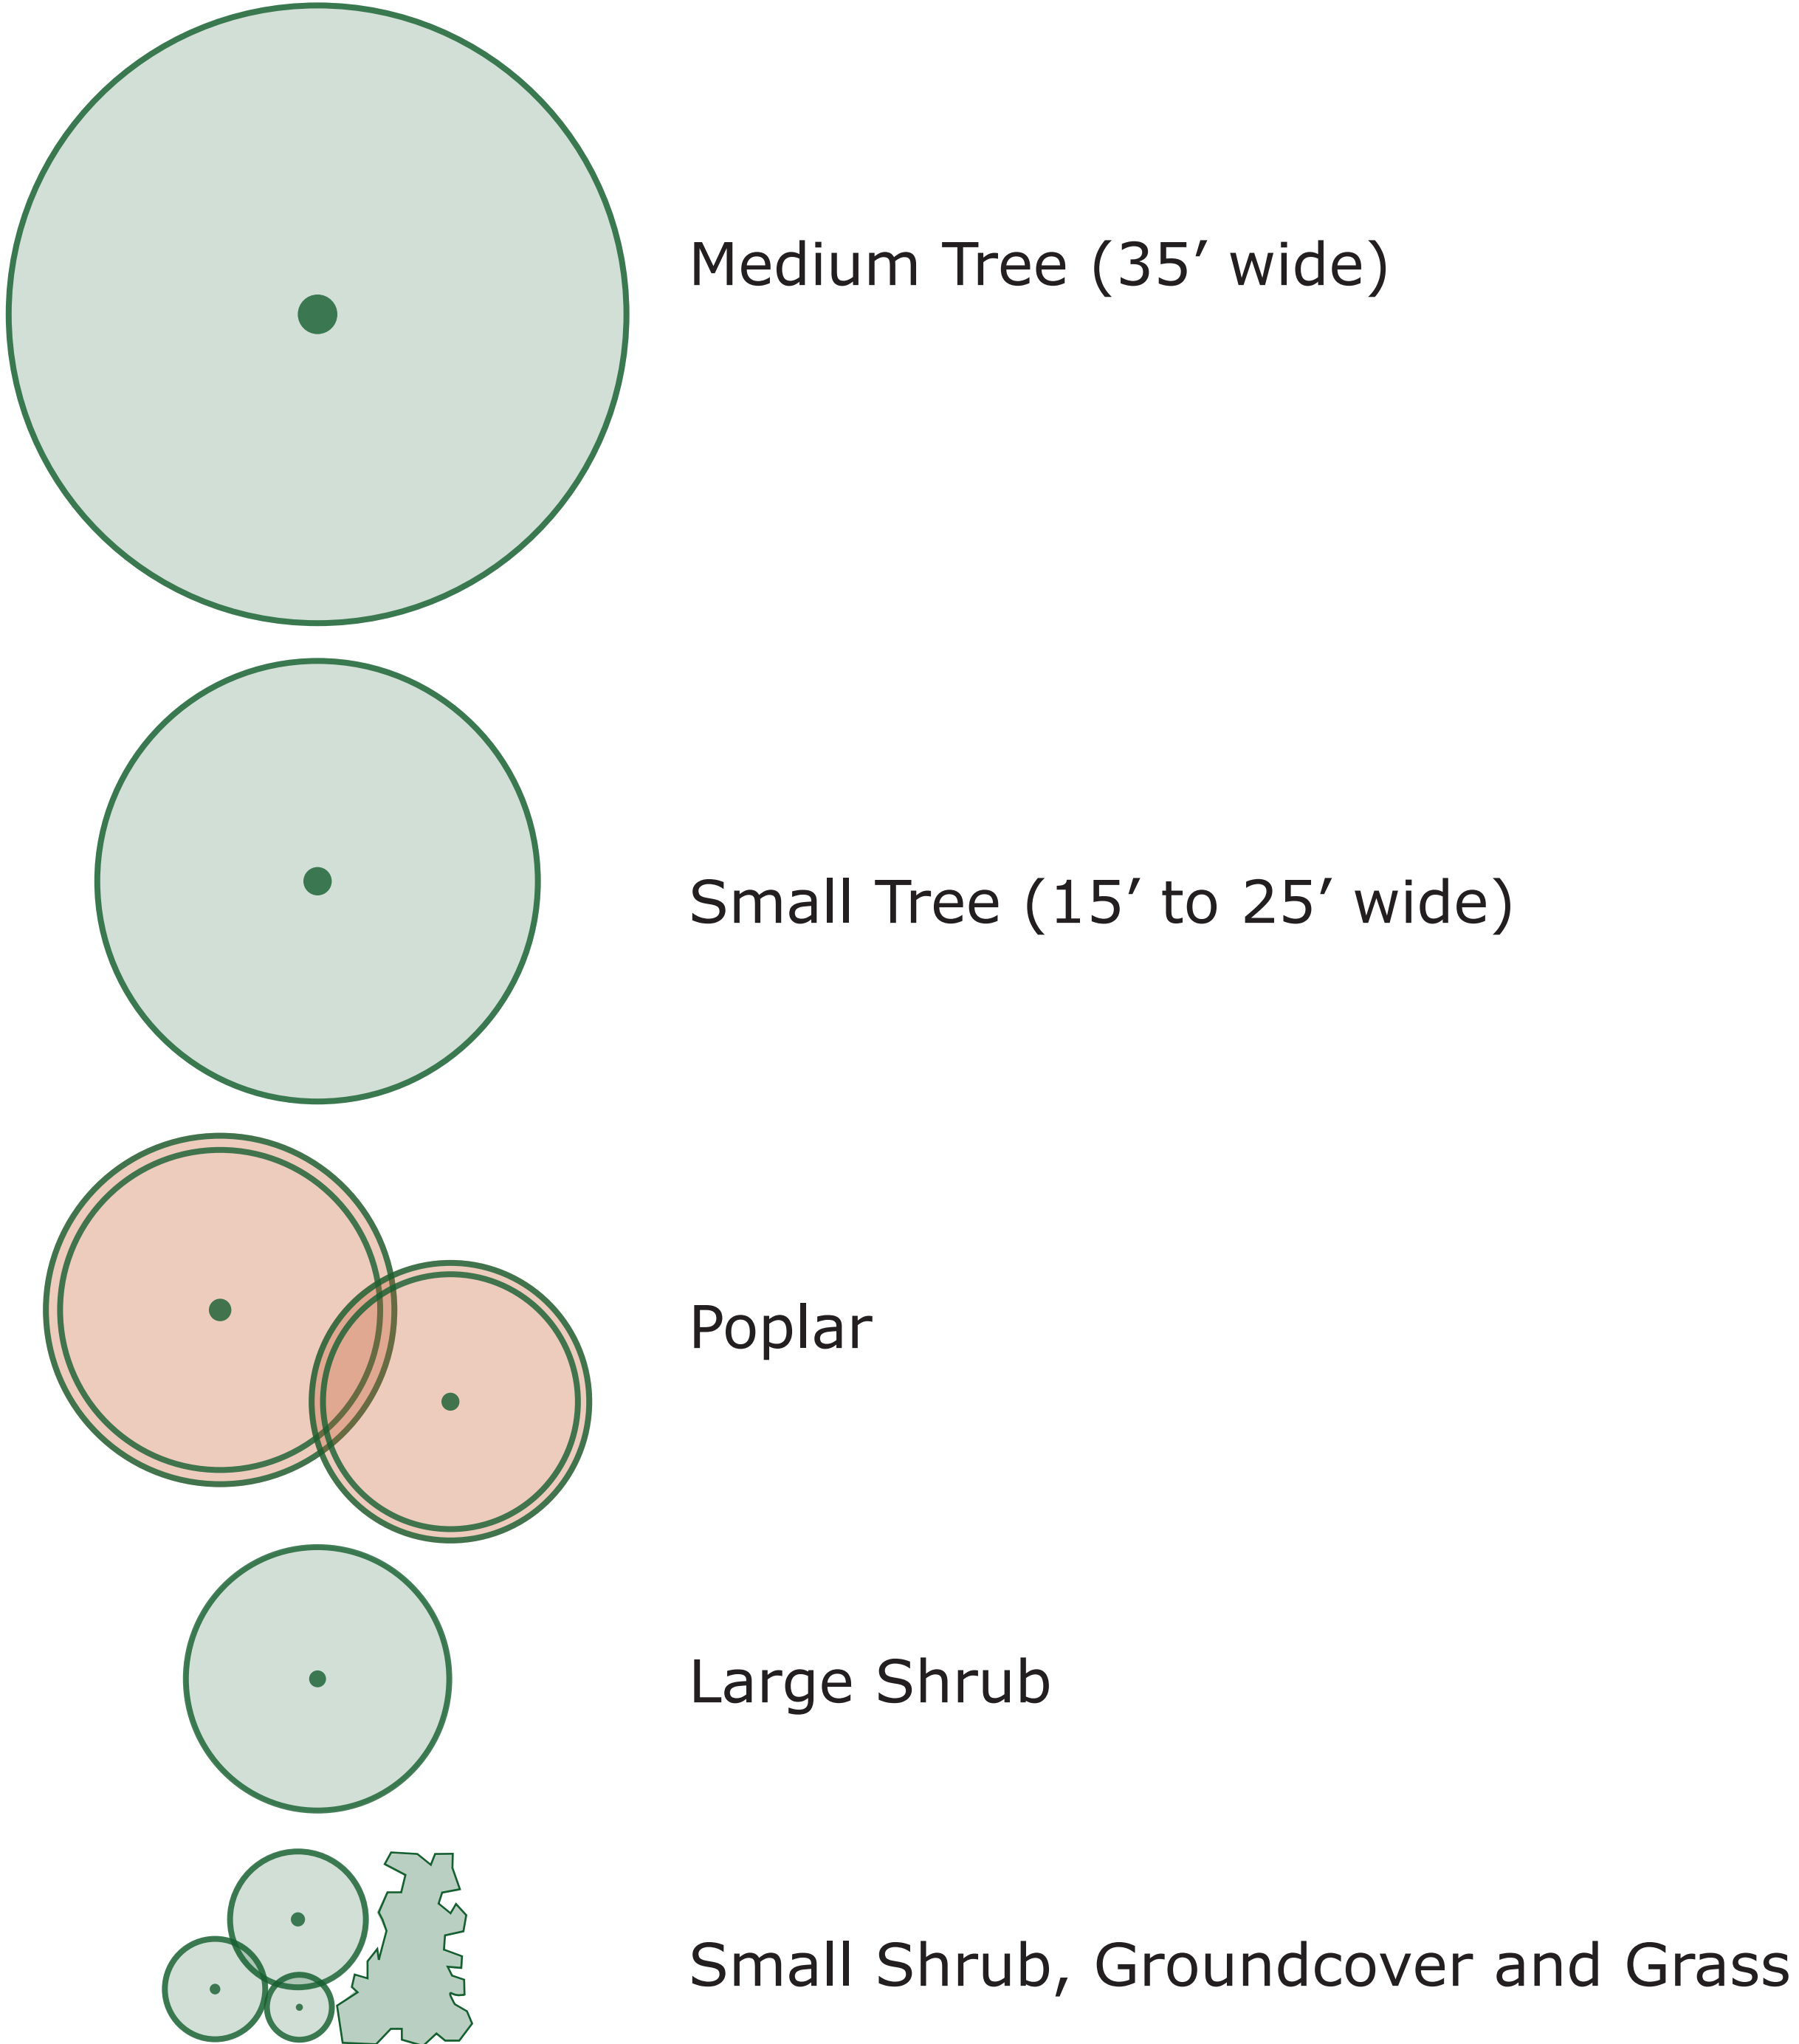

Sims Way Gateway Plan Implementation and Boat Yard Expansion  
**Stakeholder Meeting #7 - 7/26/2022**

