


ASPHALT PAVEMENT  
GRIND AND OVERLAY  
(GRAY HATCHED AREA)

BIKE LANES

PEDESTRIAN  
IMPROVEMENTS

RETAINED STREET  
PARKING WITH  
ASPHALT OVERLAY

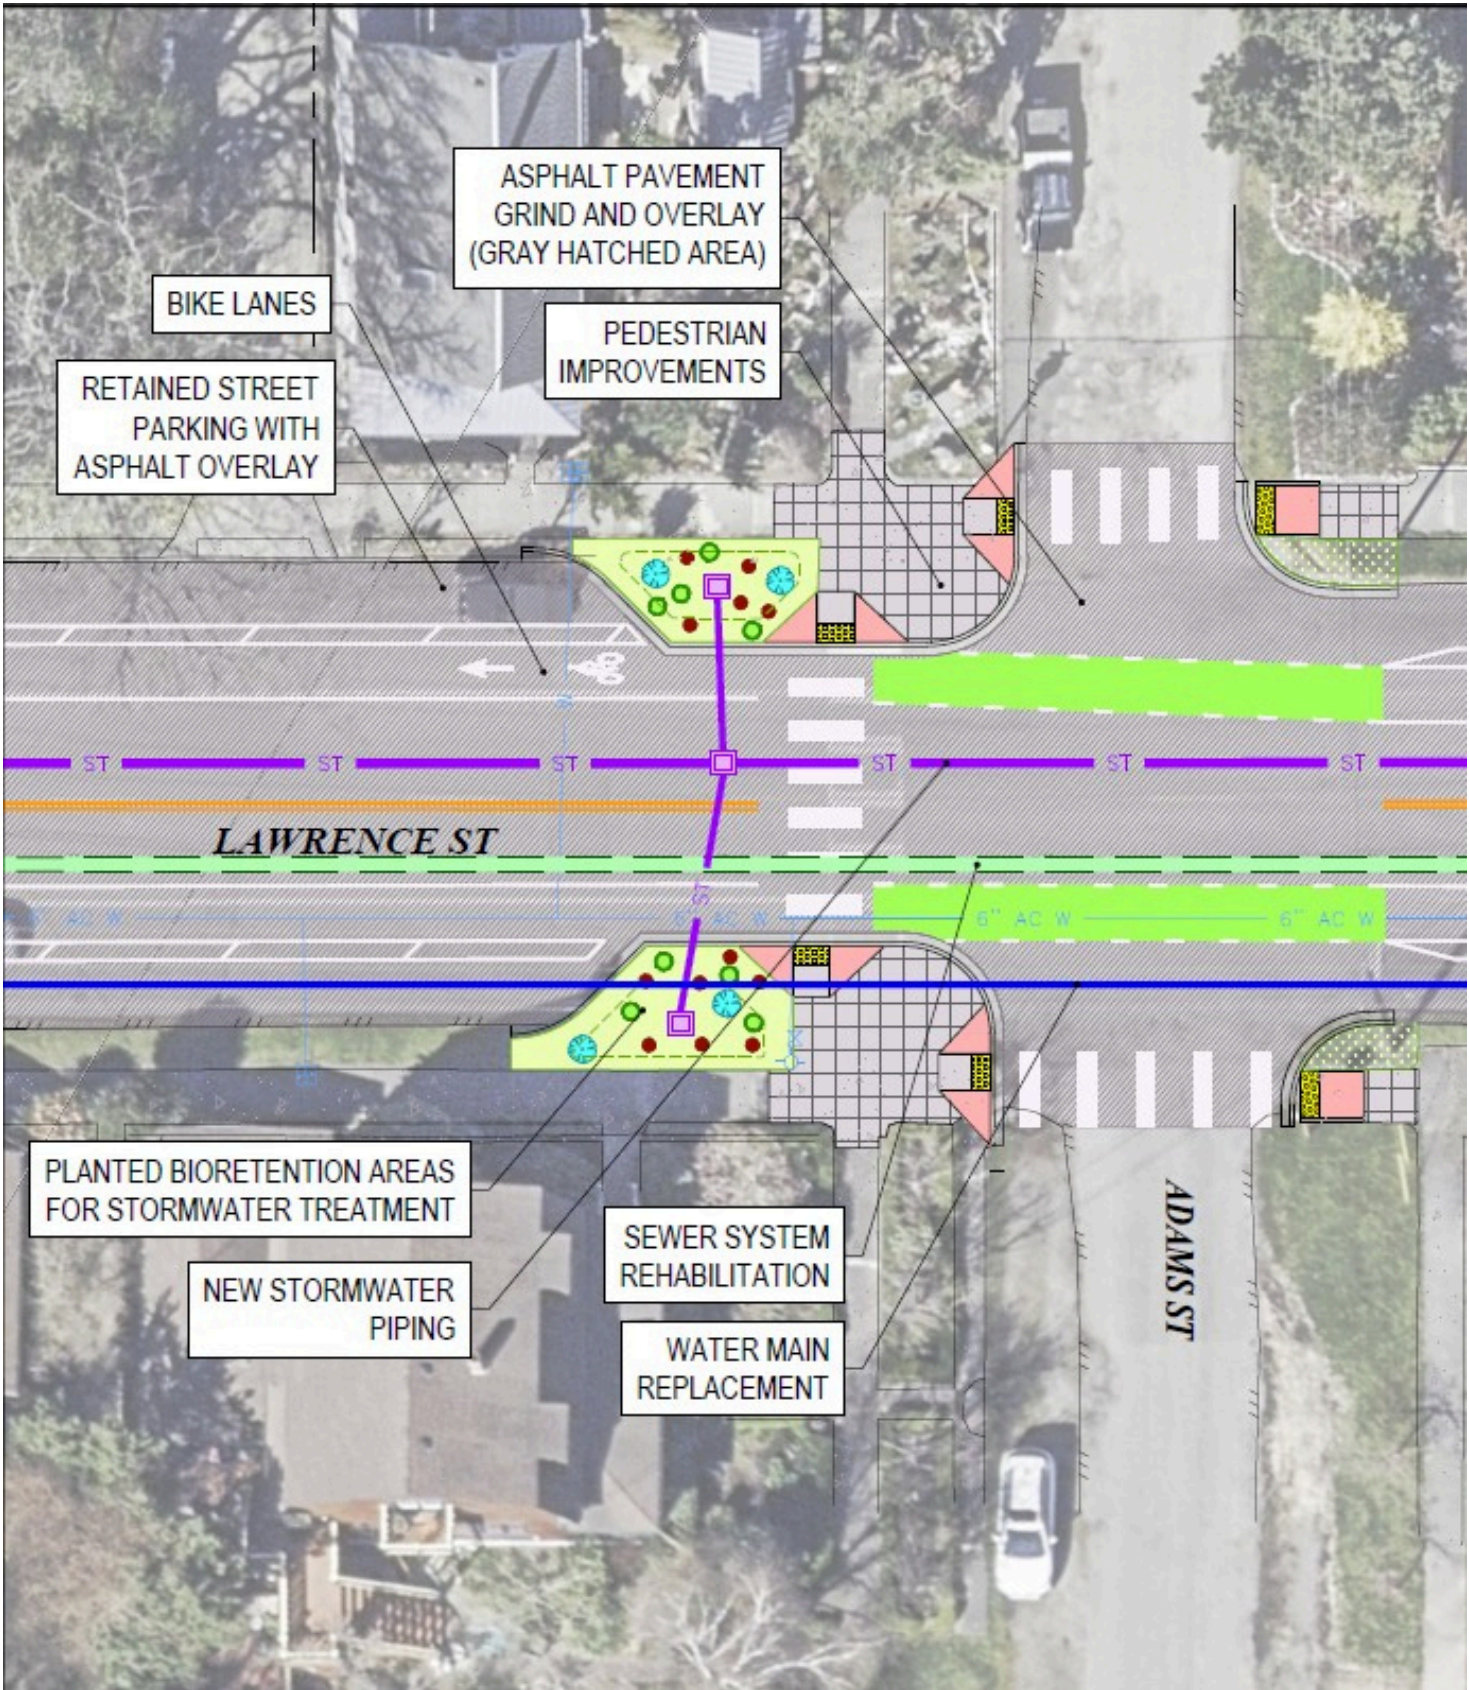

PLANTED BIORETENTION AREAS  
FOR STORMWATER TREATMENT

NEW STORMWATER  
PIPING

SEWER SYSTEM  
REHABILITATION

WATER MAIN  
REPLACEMENT

*LAWRENCE ST*

*ADAMS ST*

6" AC W 6" AC W