




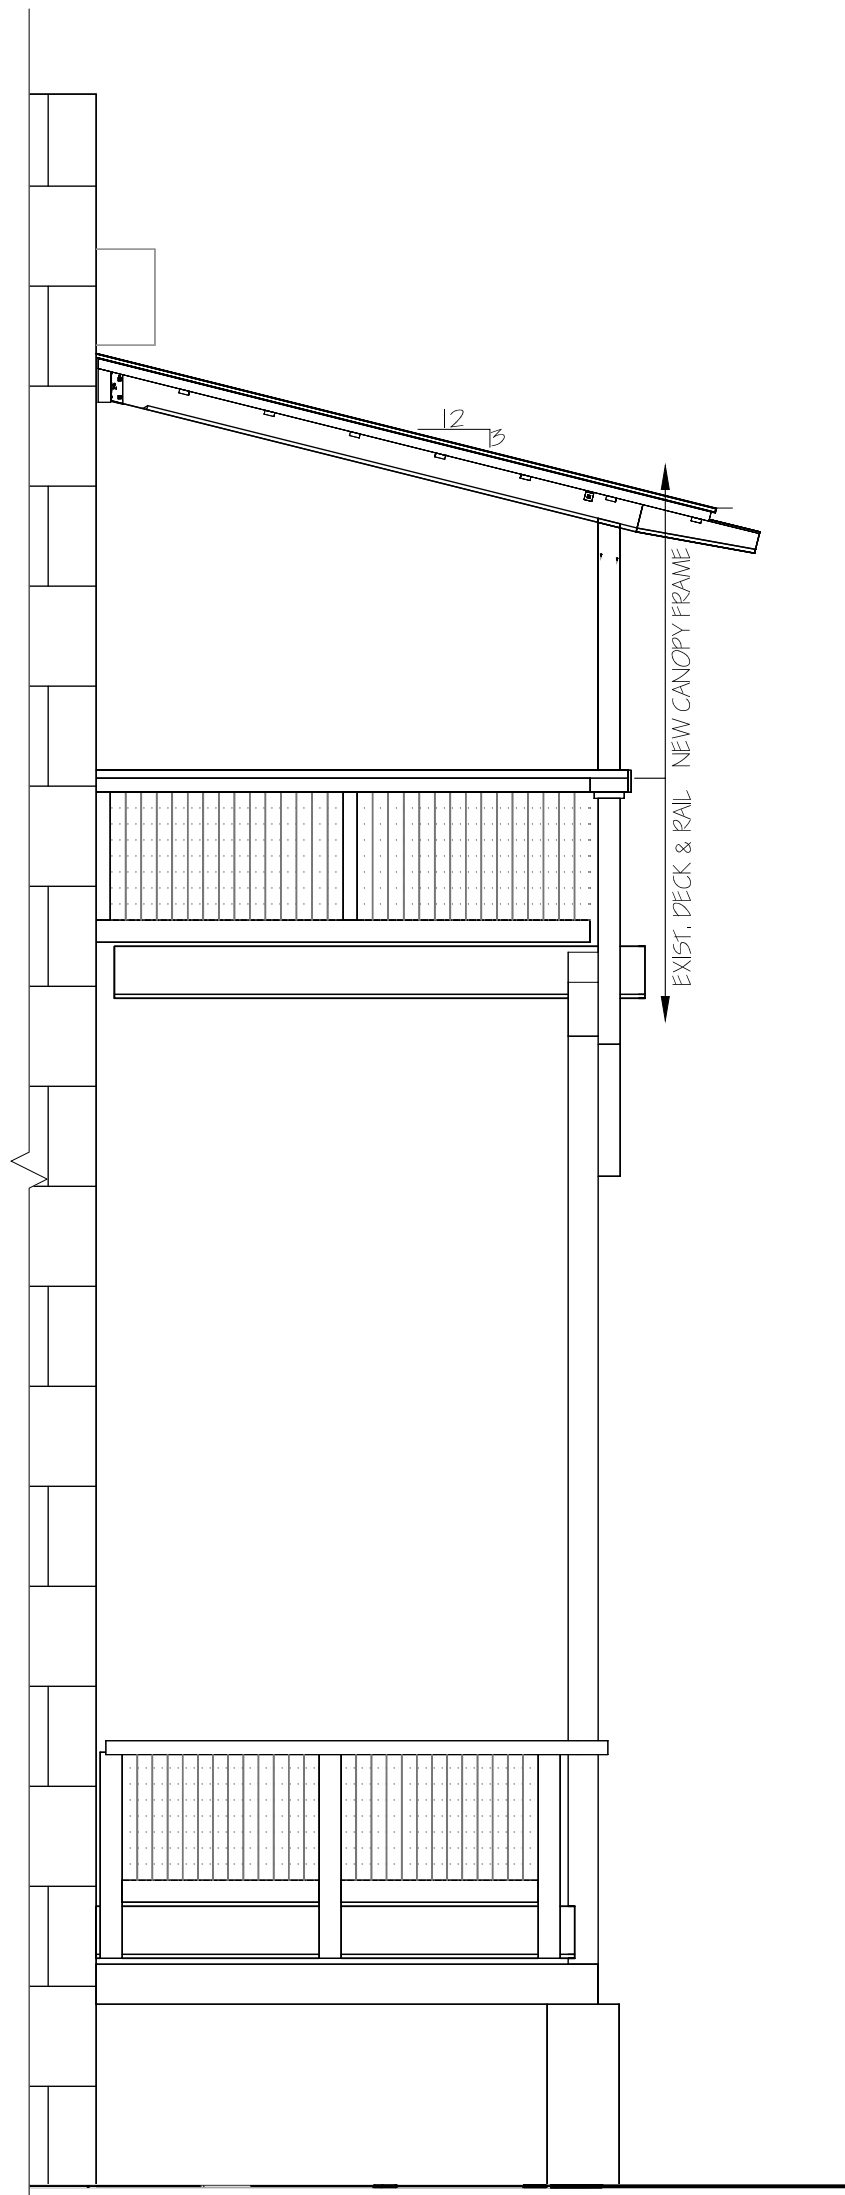


S.W. ELEVATION SCALE 1/4" = 1'

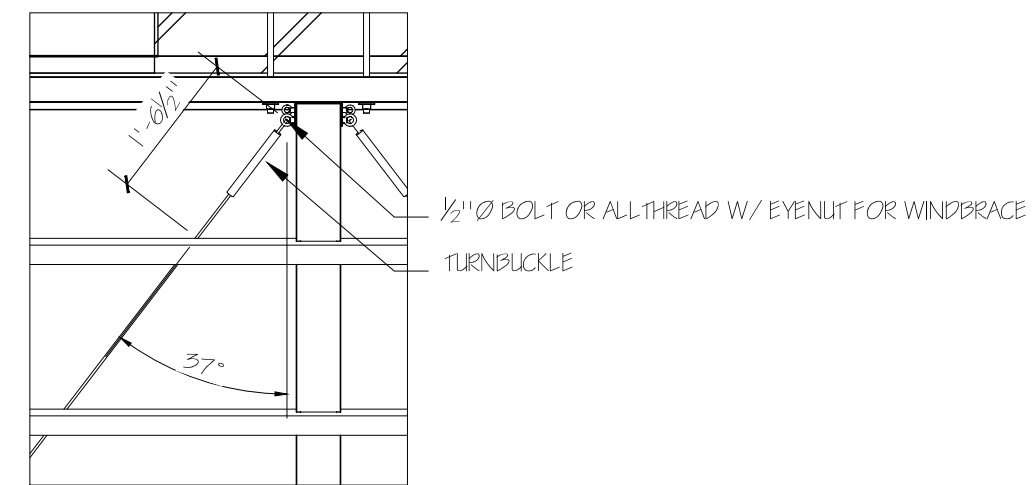

S.E. ELEVATION SCALE 1/4" = 1'

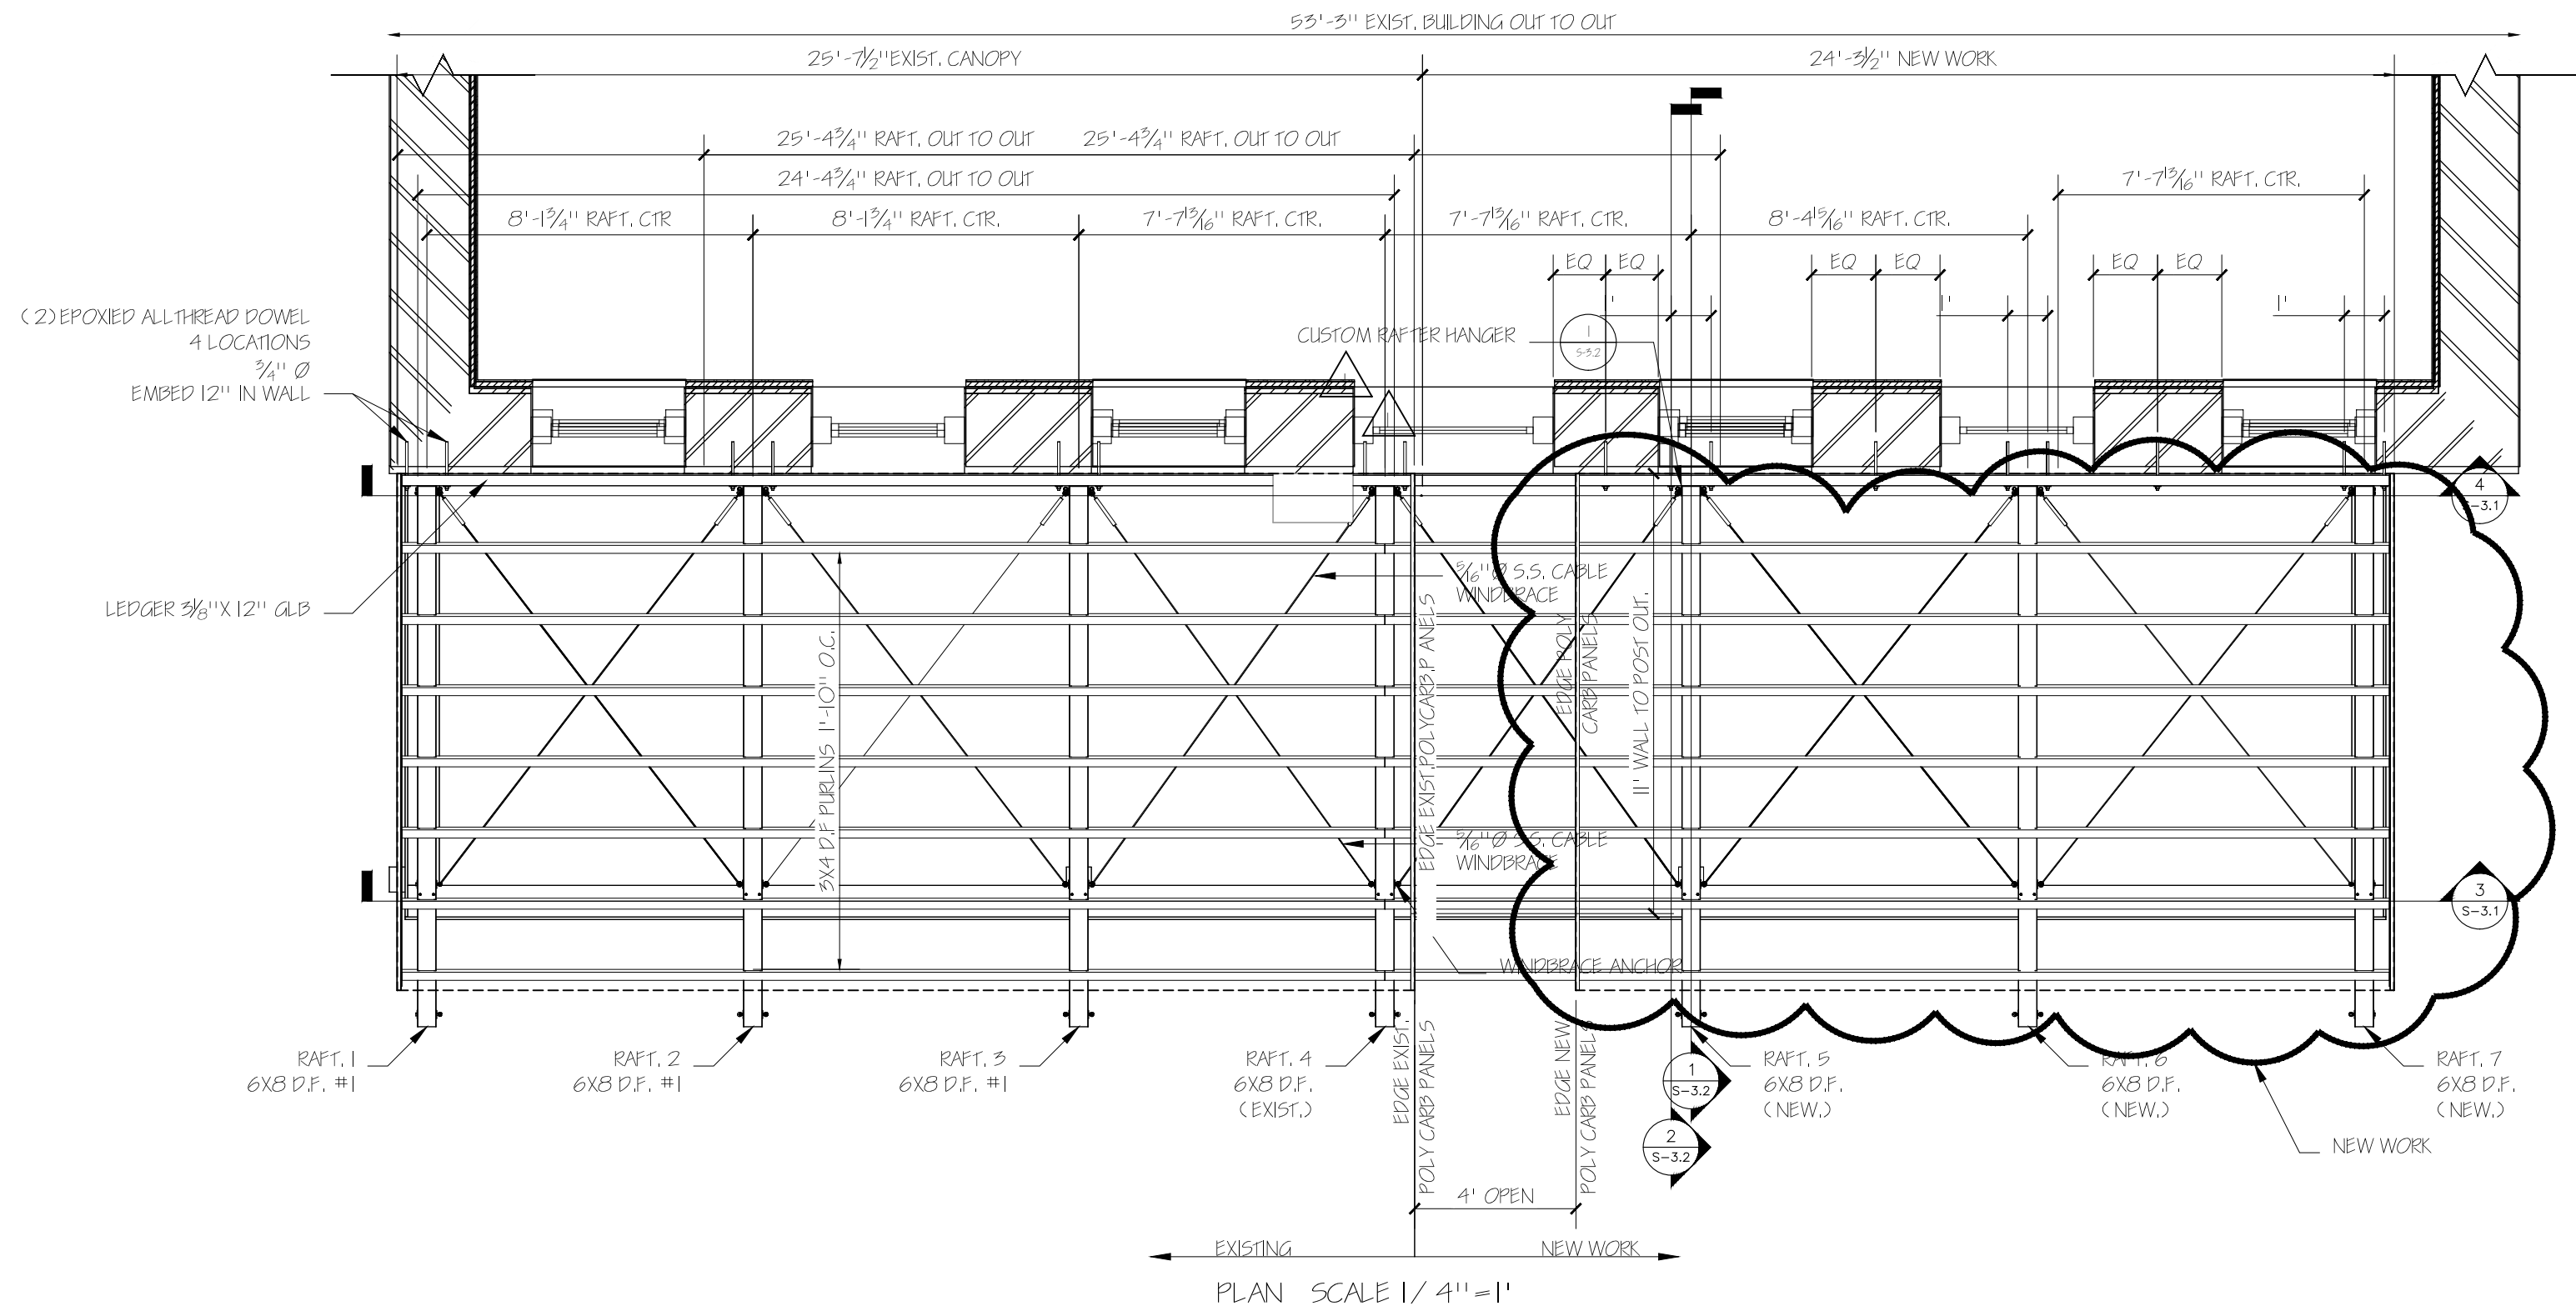

PLAN WINDBRACE DETAIL SCALE 1/2" = 1'

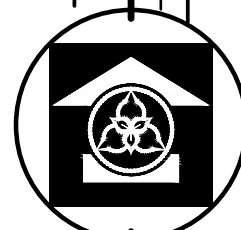

Cascade Crest Designs
114 Oak Shore Drive Port Townsend, Wa. 98368
(253) 225-2414 www.cascade-crest.com



SIRENS PUB DECK CANOPY
PARCEL # 989700806
Site Address: 823 Water St. Port Townsend, WA 98368

Prop Owner: MENTIS GROUP LLC
Owner P# # (XXX) XXX-XXXX

Drawing Date January 7, 2023
SCALE AS INDICATED

PLAN



A-1.1

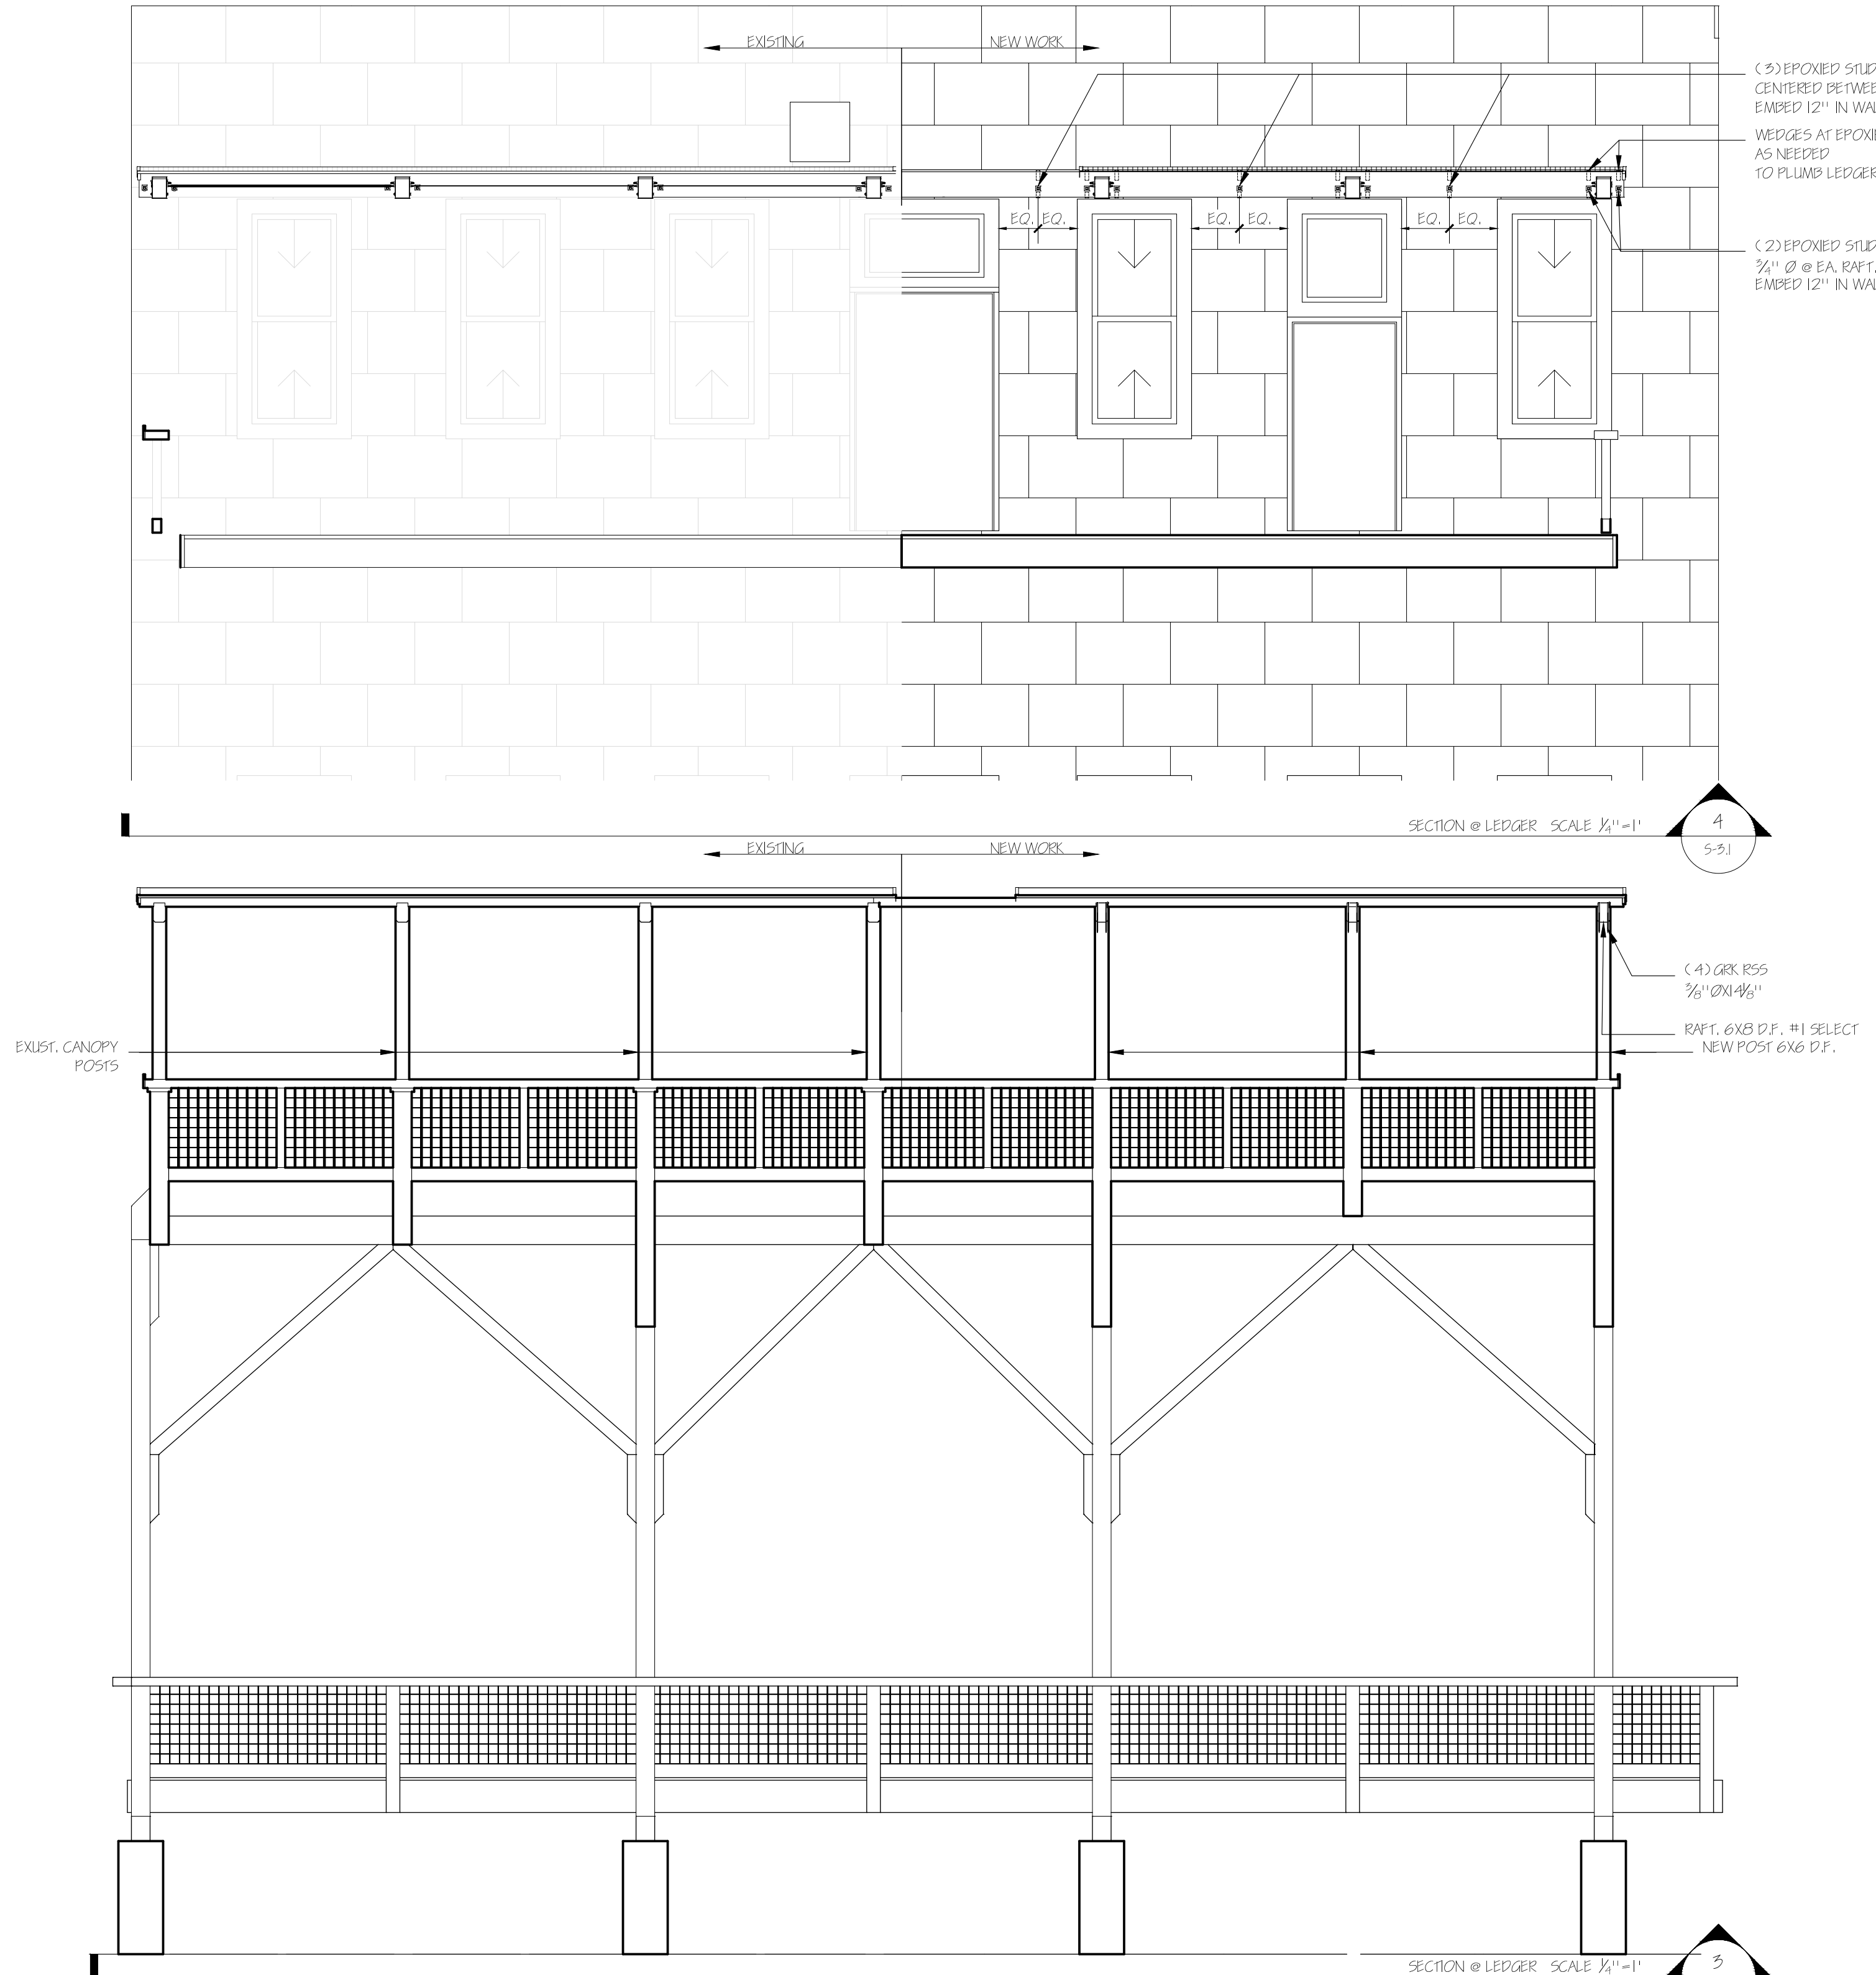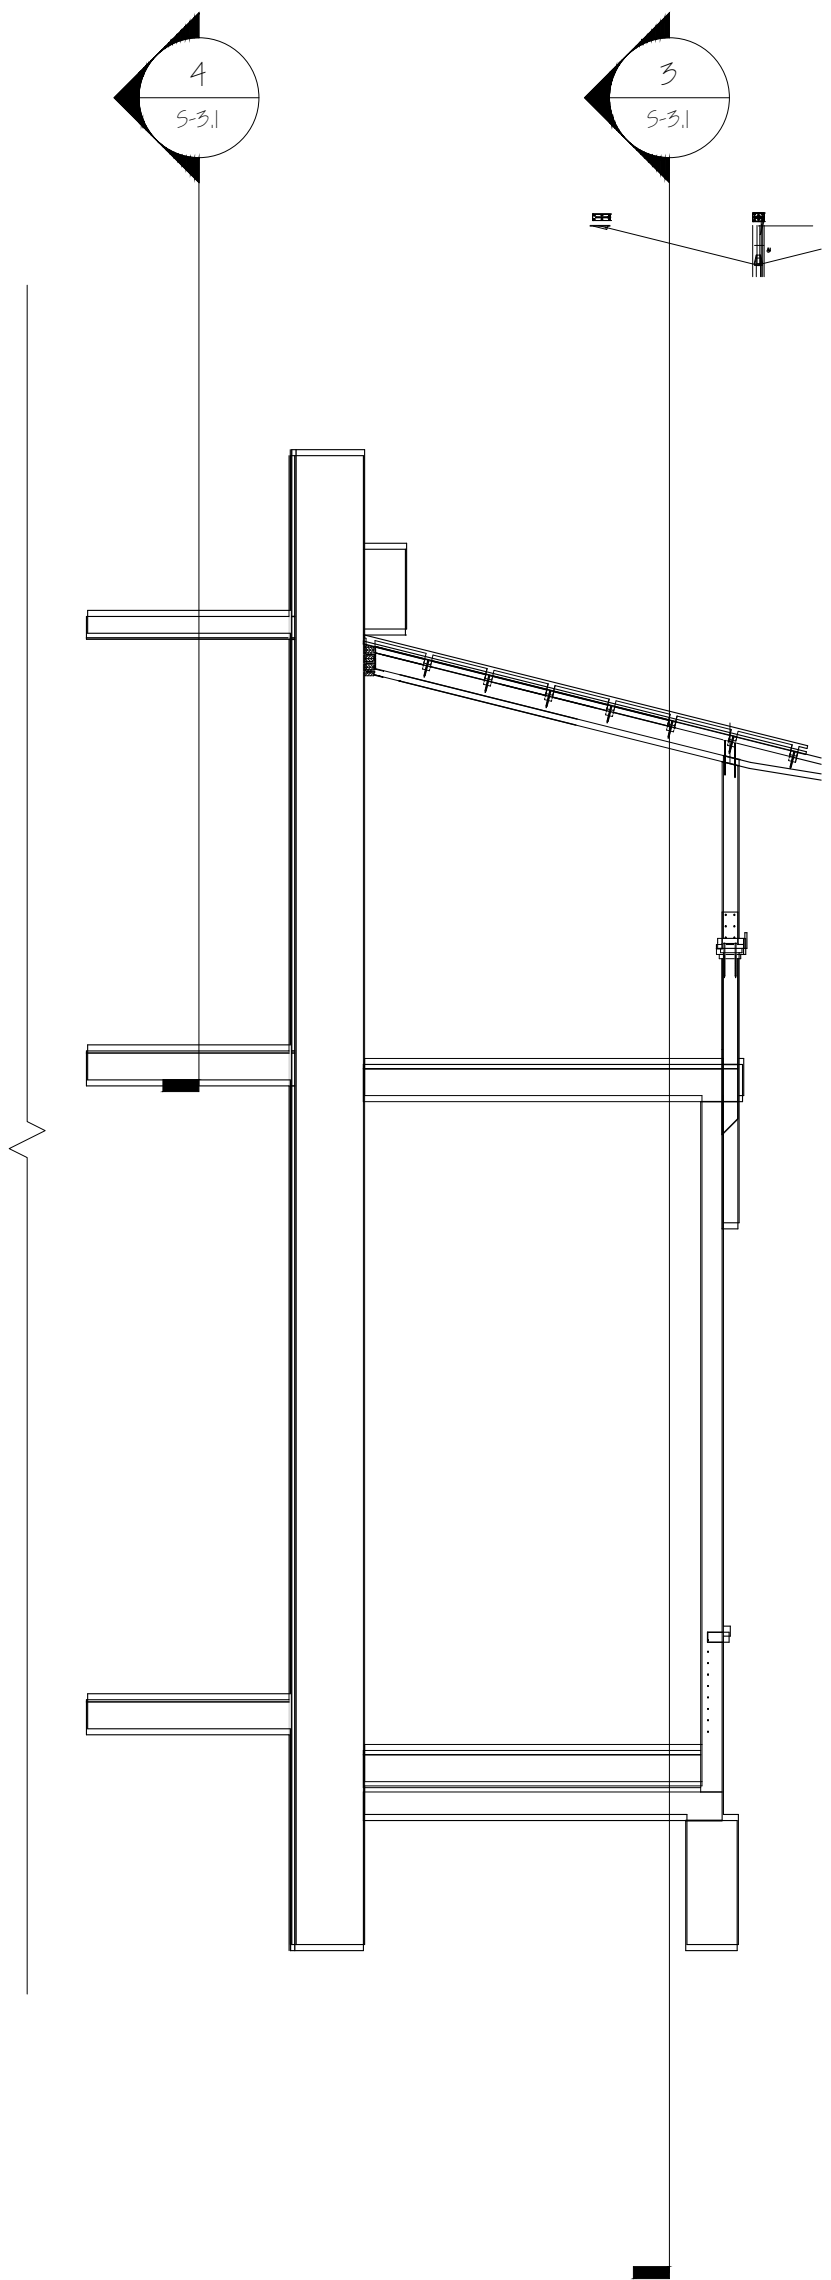

SECTIONS


5-3.1

	Cascade Crest Designs	SIRENS PUB DECK CANOPY	Prop Owner: MENTIS GROUP LLC	Drawing Date: January 7, 2023
	114 Oak Shore Drive Port Townsend, WA 98368 (253) 225-2414 www.cascadecrest.com	PARCEL # 089700806 Site Address: 8023 Water St, Port Townsend, WA 98368	Owner: Ph# (XXX) XXX-XXXX	SCALE AS INDICATED

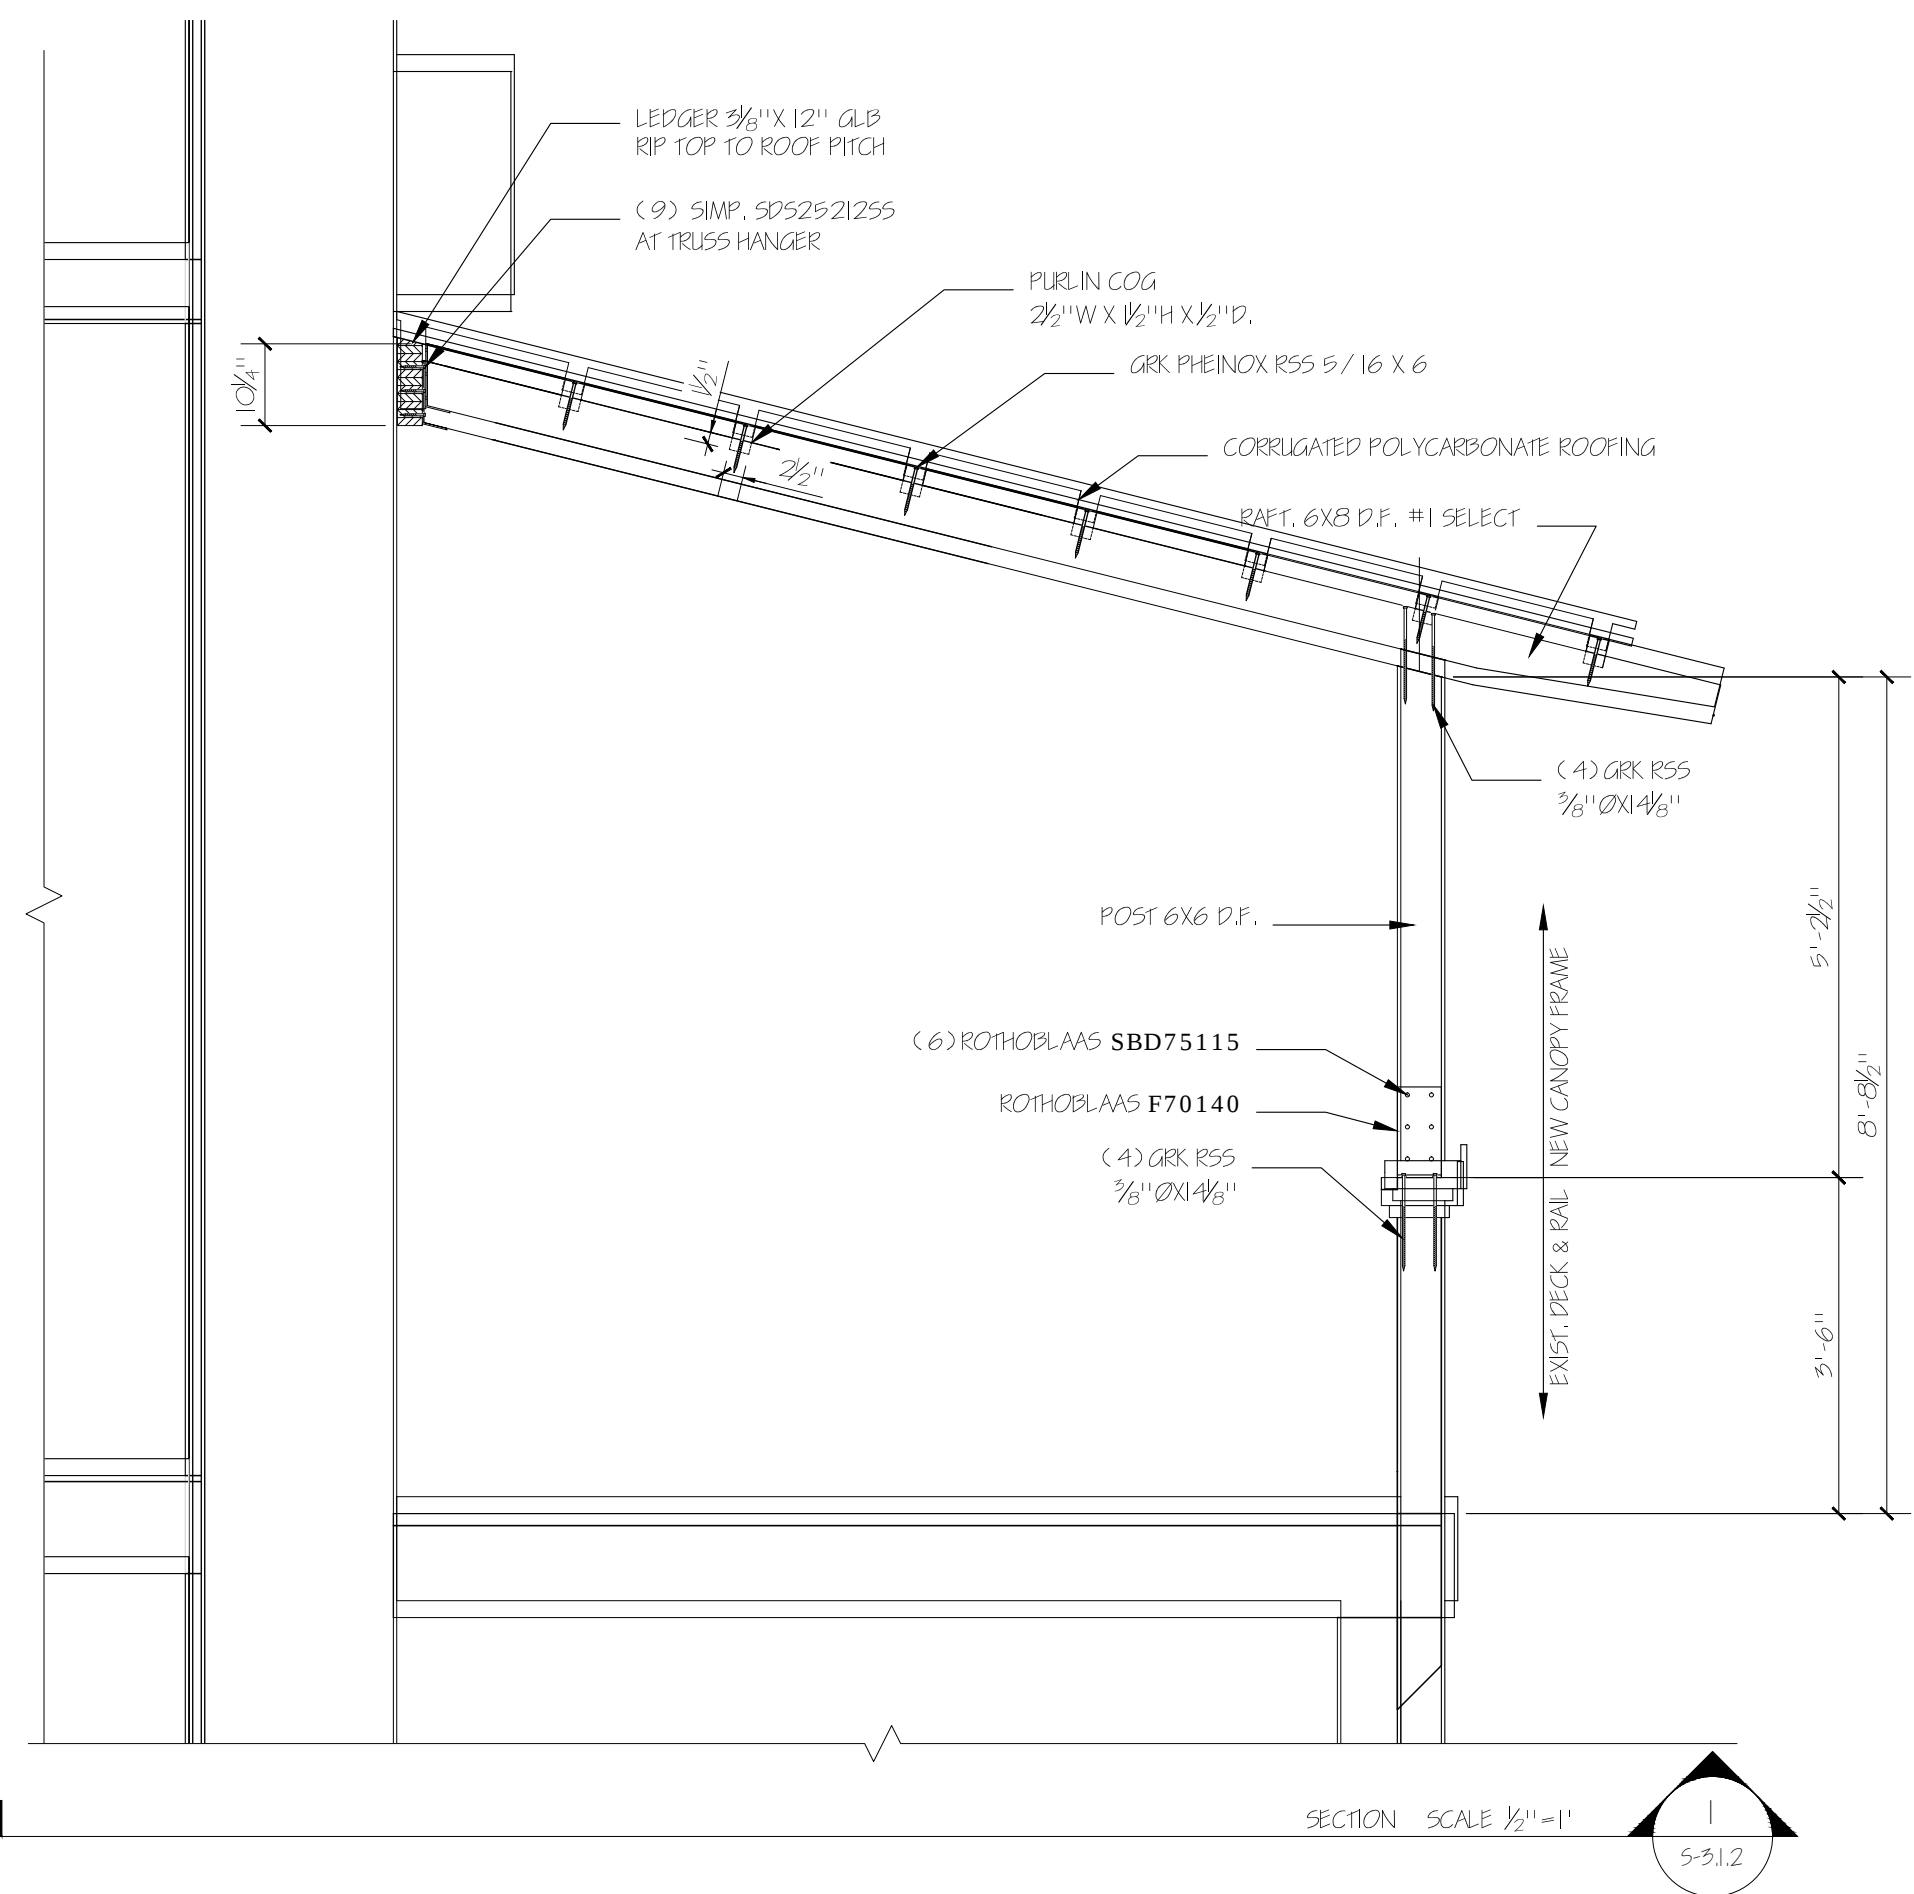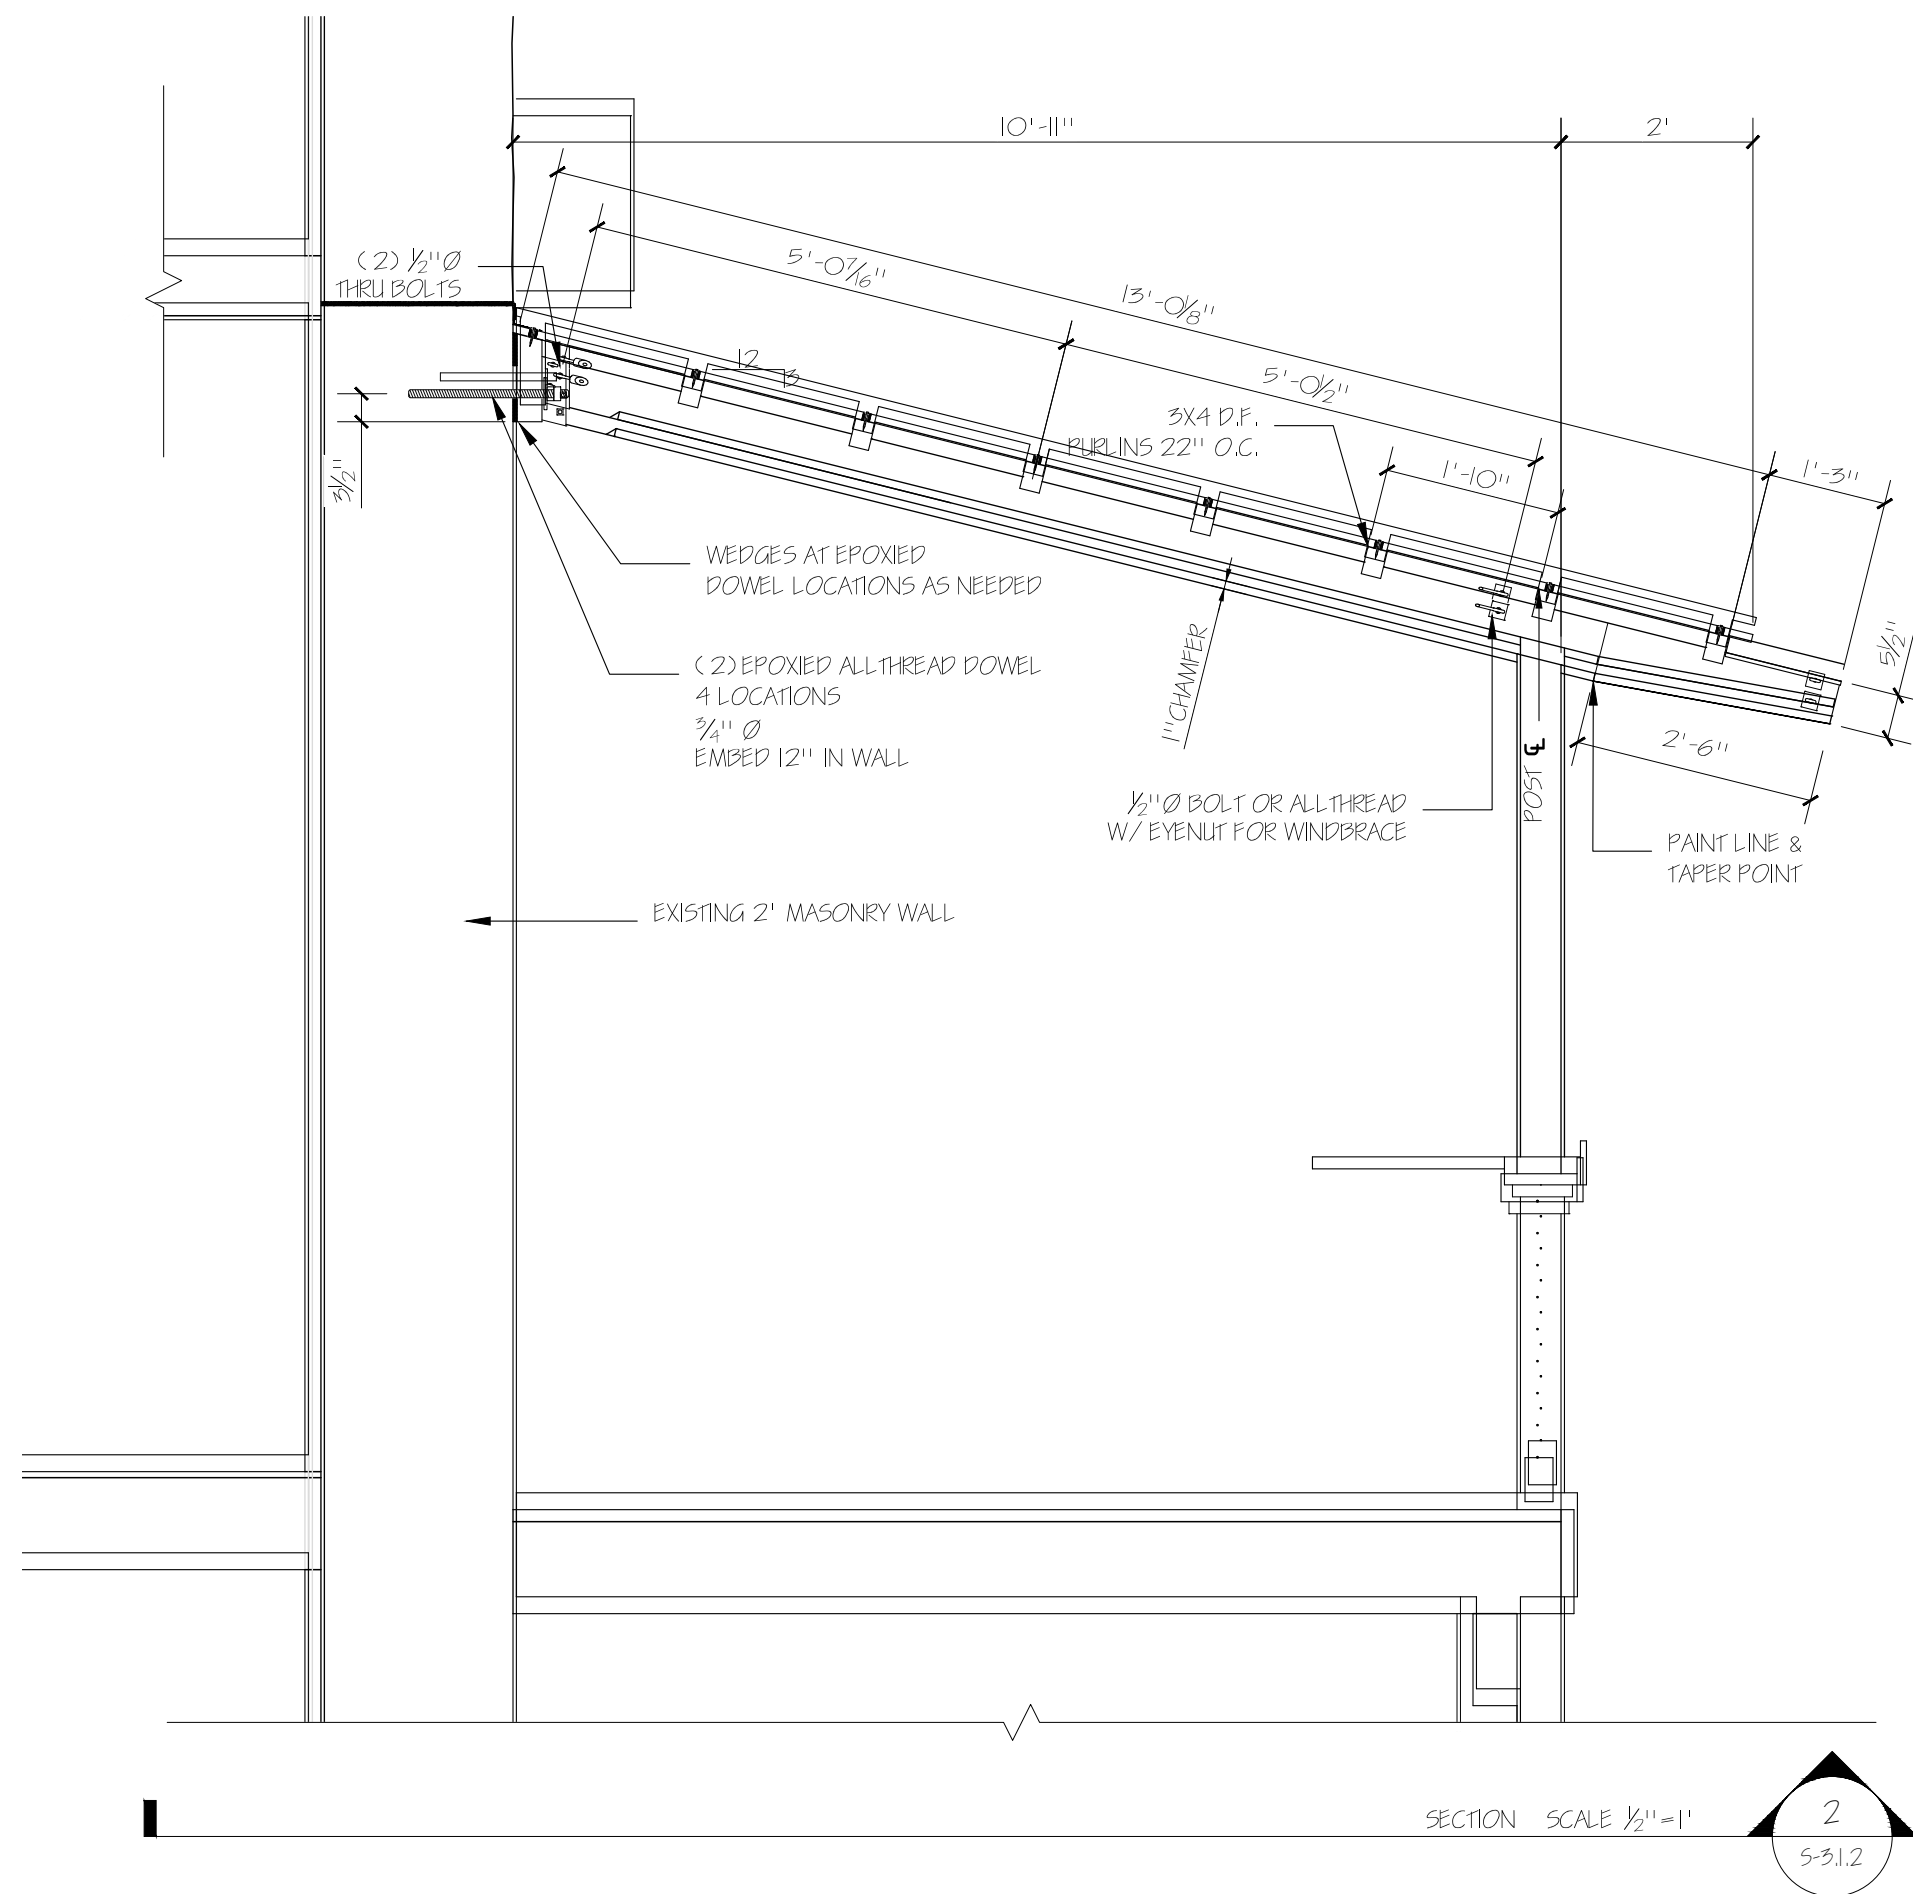

SECTIONS

5-3.1.2

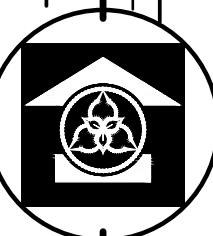

Cascade Crest Designs

114 Oak Shore Drive Port Townsend, WA 98368
(253) 225-2414 www.cascadecrest.com

SIRENS PUB DECK CANOPY

PARCEL # 089700806
Site Address: 8023 Water St, Port Townsend, WA 98368

Prop Owner: MENTIS GROUP LLC
Owner P/N: (XXX) XXX-XXXX

Drawing Date: January 7, 2023
SCALE AS INDICATED

