


BY: AD, TDH  
 DATE: 6-8-21  
 SCALE:  
 1/8" = 1'-0"

**TERRAPIN**  
 ARCHITECTURE PC  
 727 TAYLOR STREET  
 PORT TOWNSEND, WA 98368  
 (360) 379-8090

© TERRAPIN ARCHITECTURE, P.C. 2021

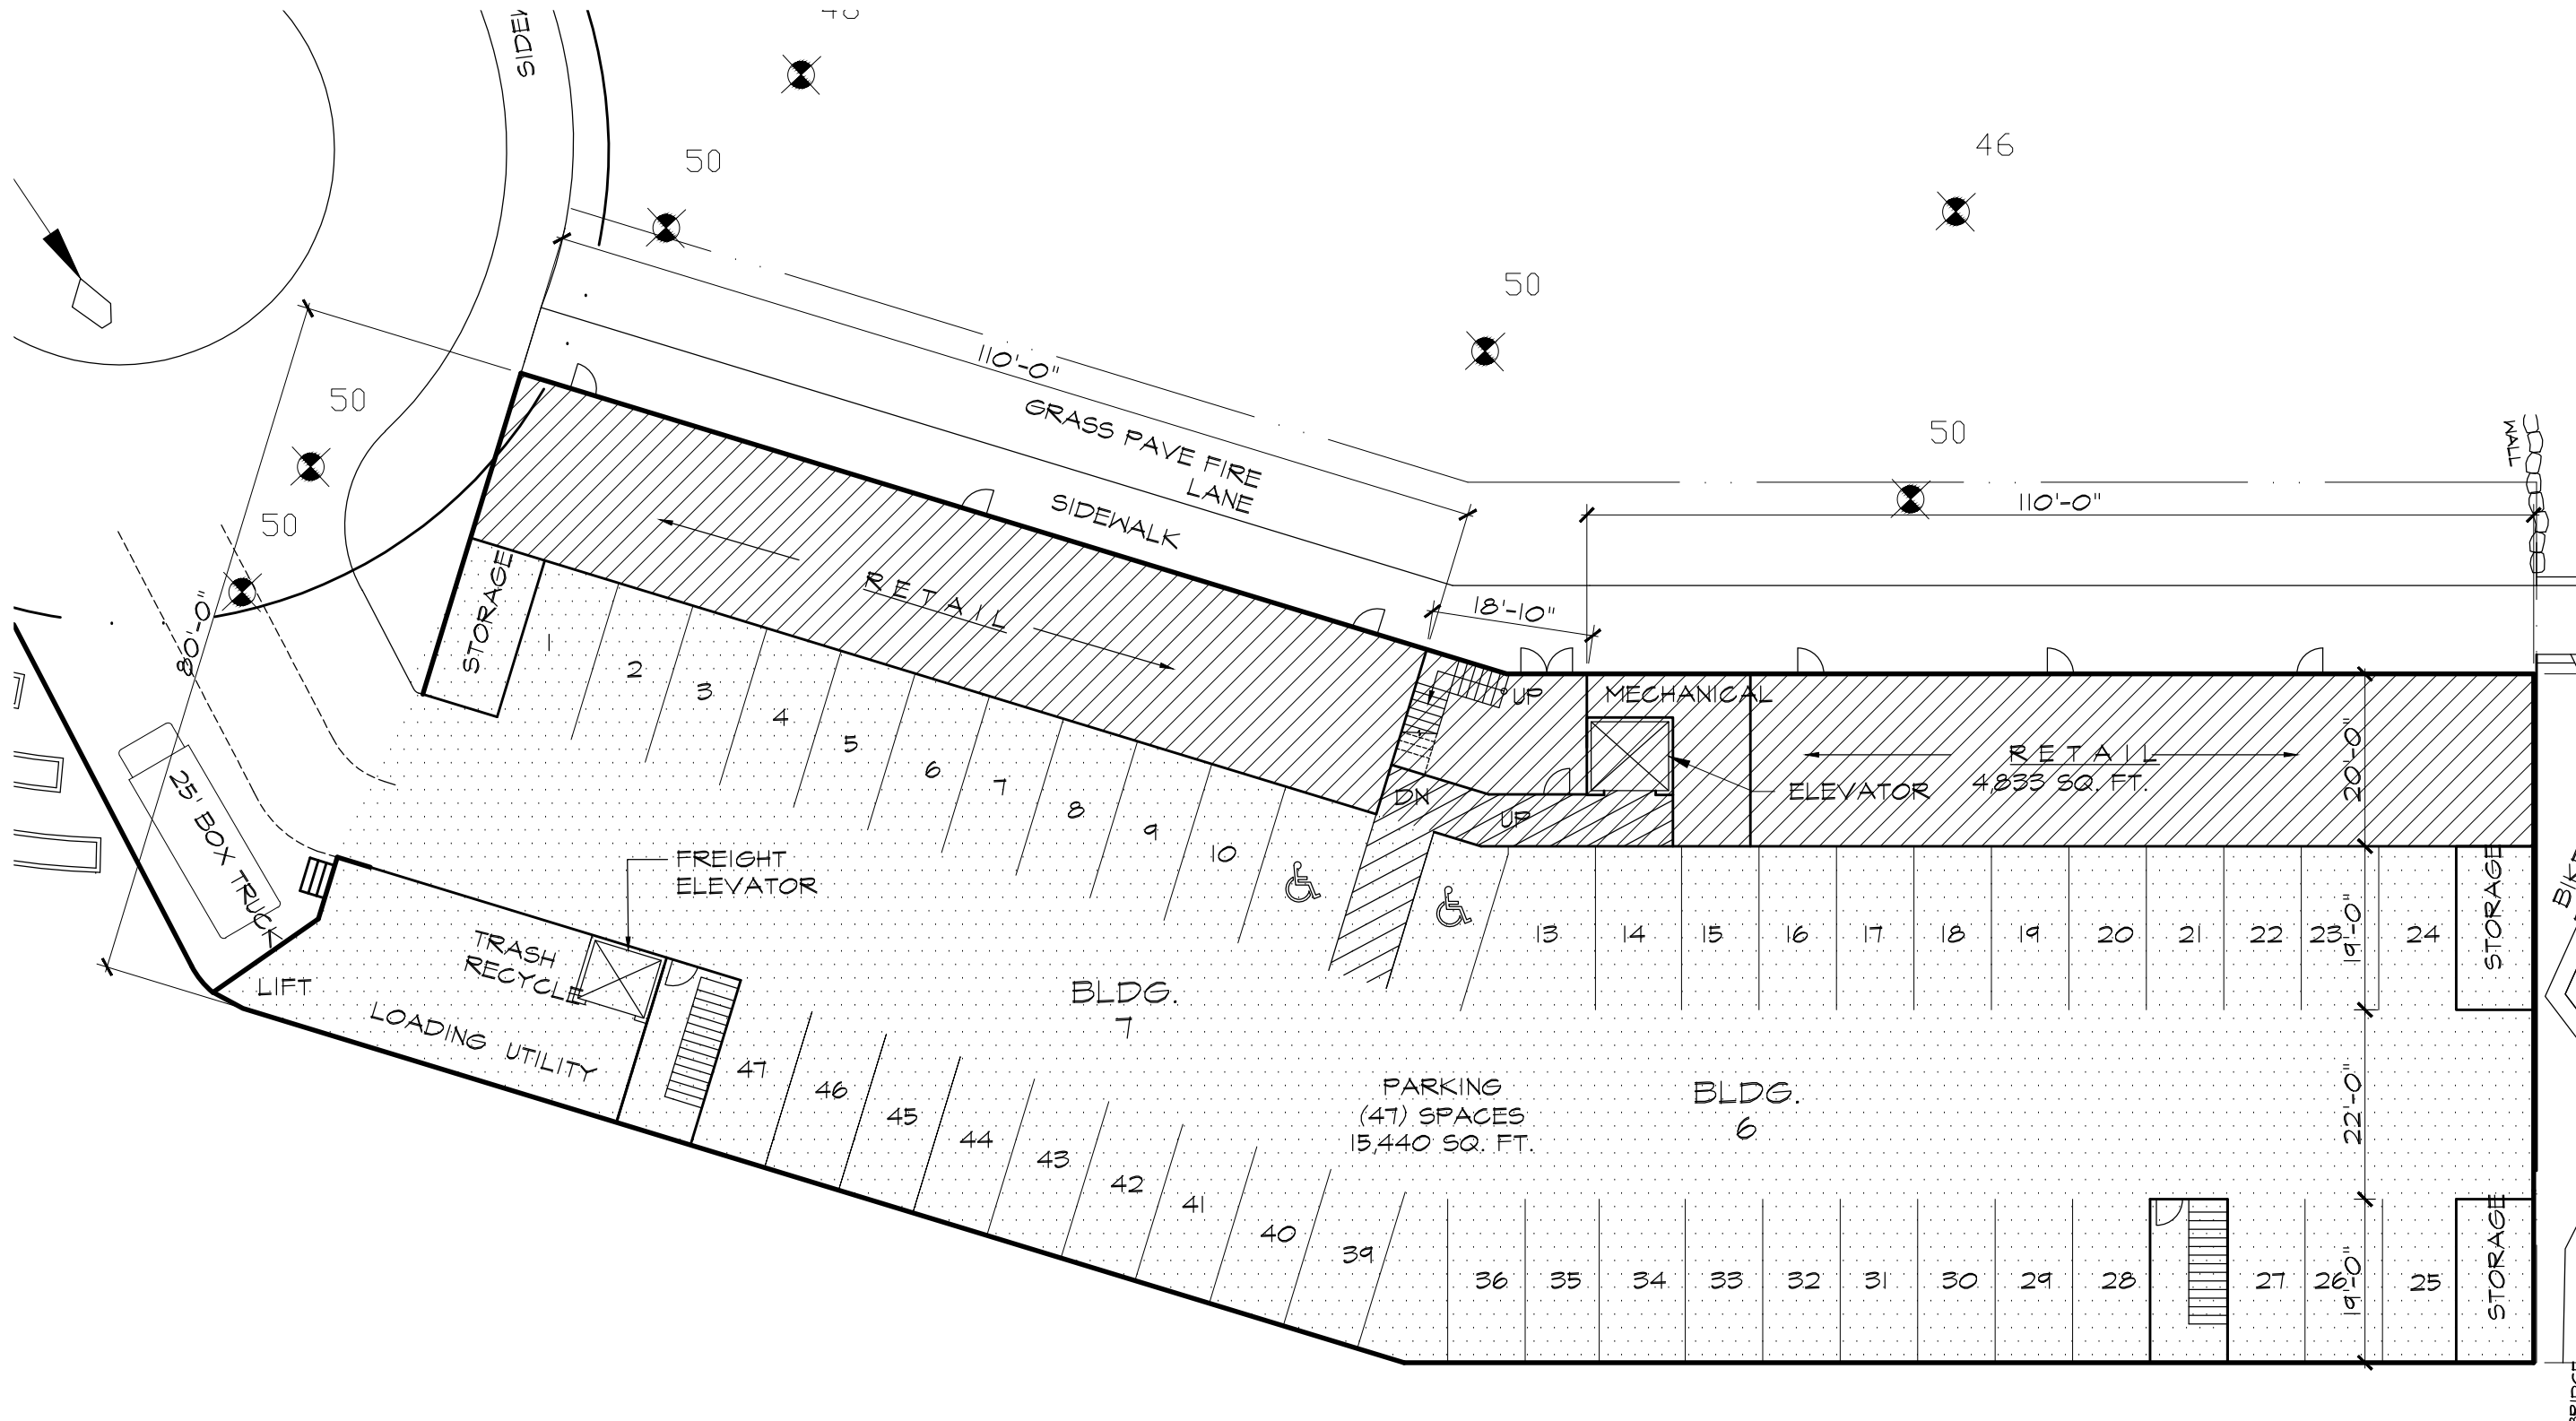

**GARAGE LEVEL PLAN**

PROPOSED BUILDING FOR:  
 PTPA CARE CENTER  
 SAN JUAN & DISCOVERY  
 PORT TOWNSEND, WA 98368


- ① GROUND FLOOR GARAGE = 15,440 SQ. FT.
- ② GROUND FLOOR COMMERCIAL = 4,833 SQ. FT.



**PARKING LEVEL PLAN**

1"=20'

SHEET:  
**A2.0**

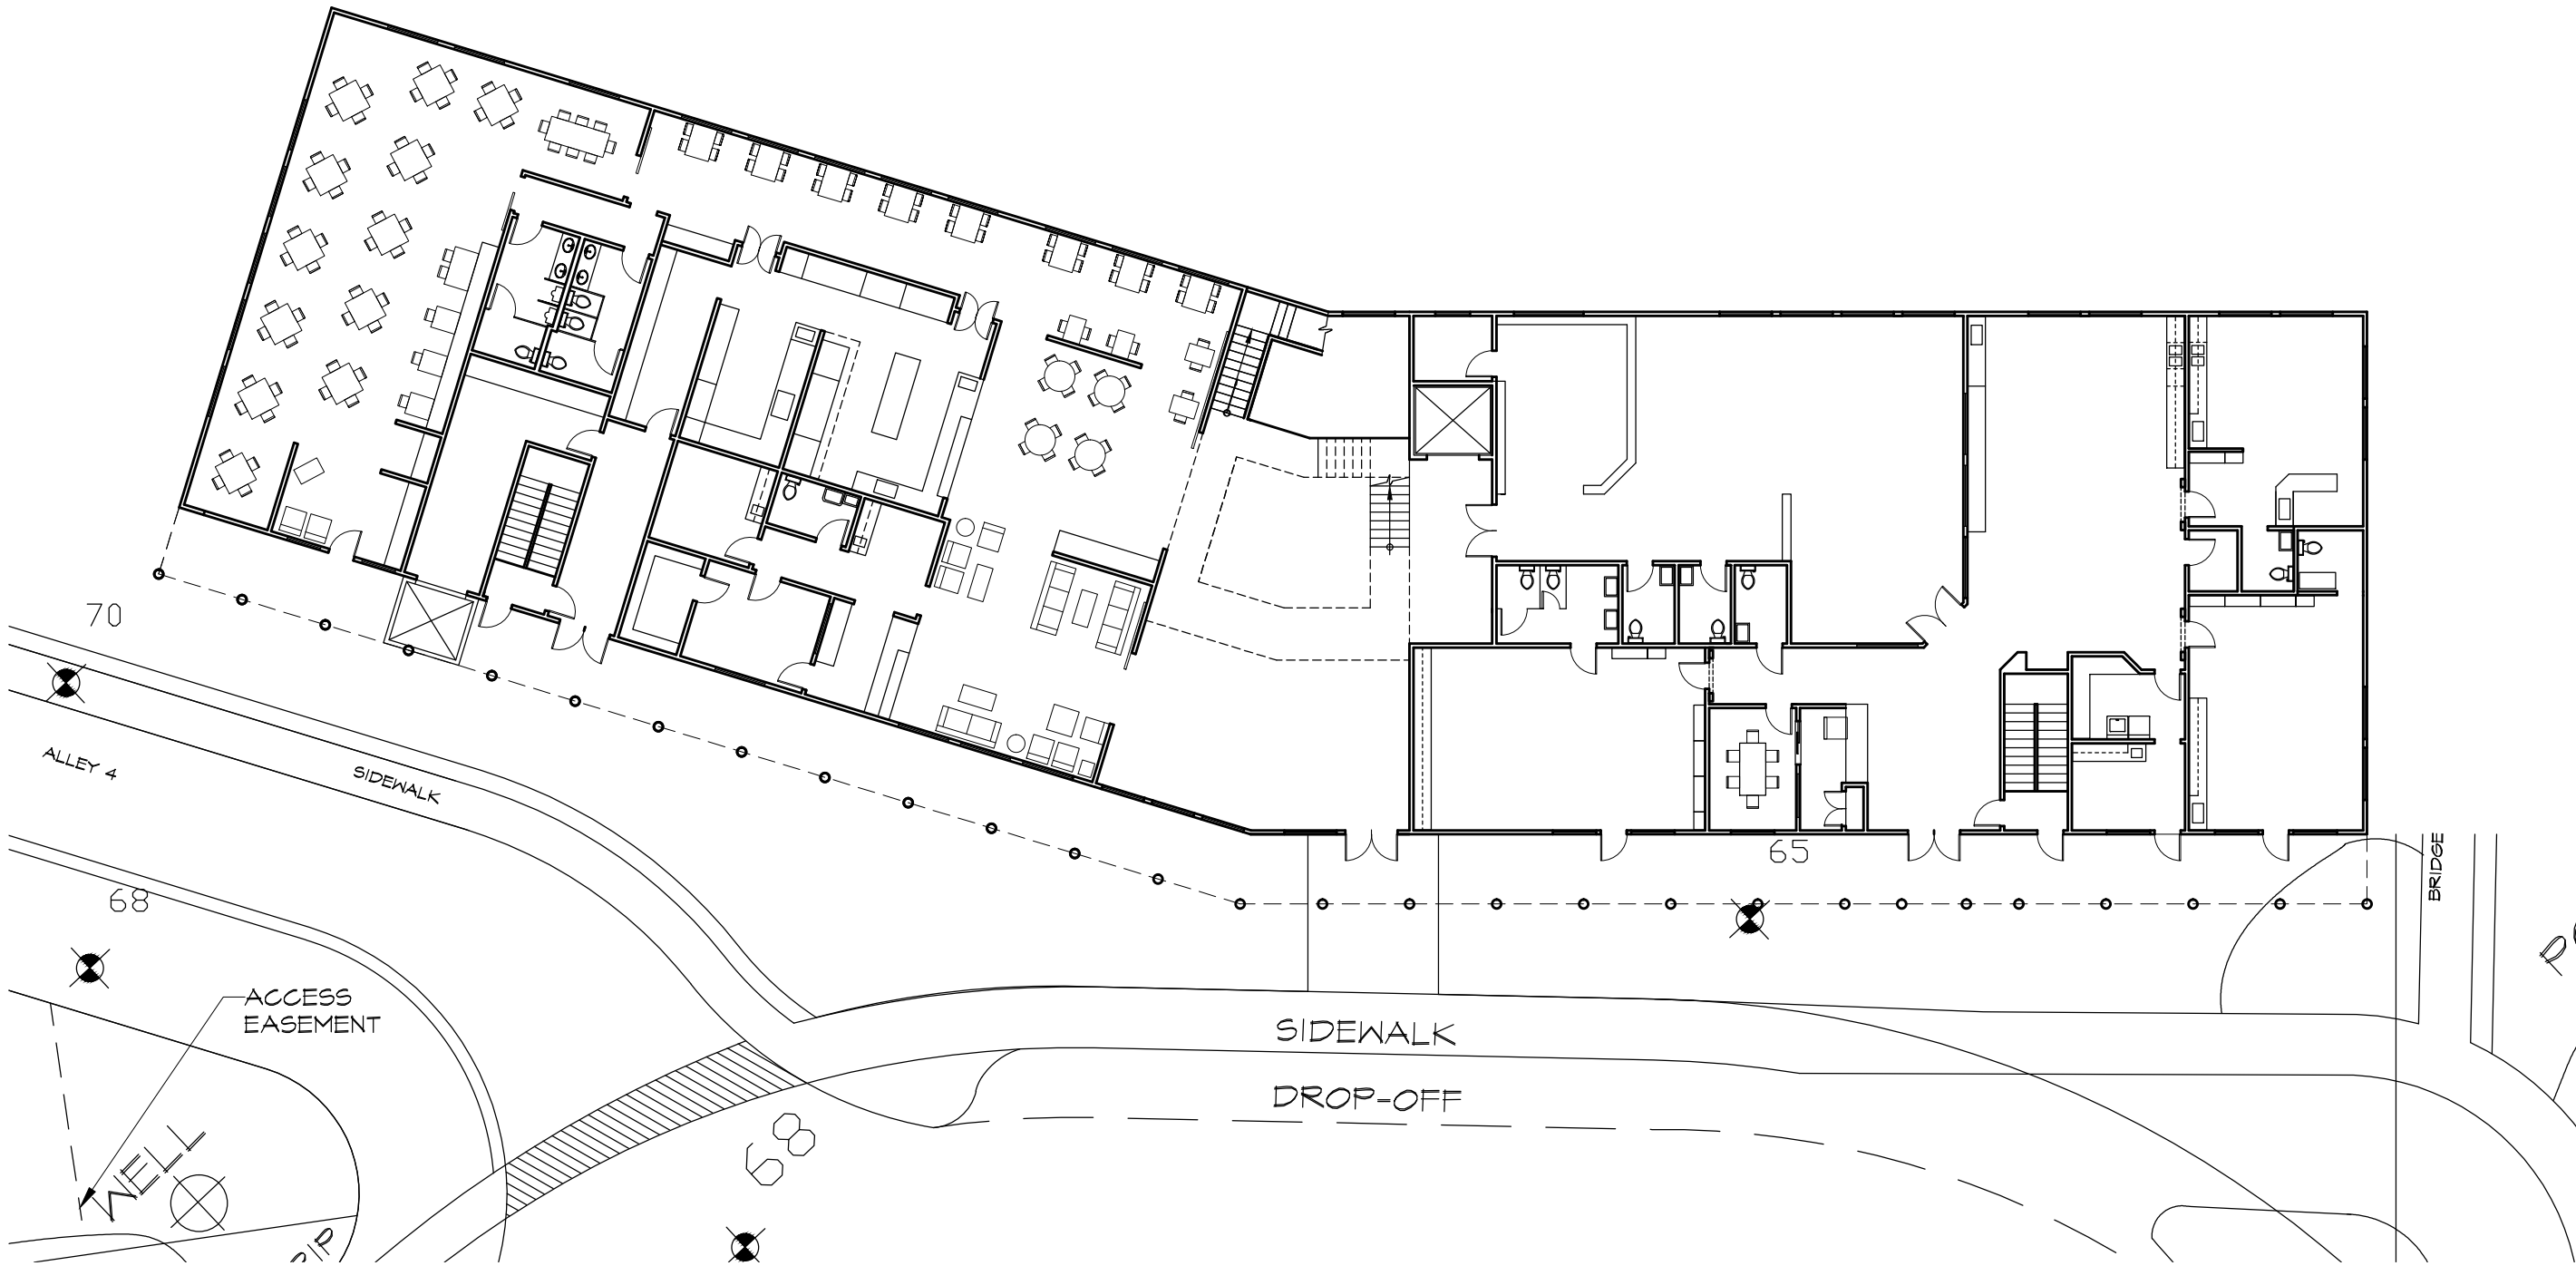

BY: AD, TDH  
 DATE: 6-8-21  
 SCALE:  
 1/8" = 1'-0"

**TERRAPIN**  
 ARCHITECTURE PC  
 727 TAYLOR STREET  
 PORT TOWNSEND, WA 98368  
 (360) 379-8090  
 © TERRAPIN ARCHITECTURE, P.C. 2021

MAIN LEVEL PLAN

PROPOSED BUILDING FOR:  
 PTPA CARE CENTER  
 SAN JUAN & DISCOVERY  
 PORT TOWNSEND, WA 98368

SHEET:  
 A2.1



MAIN LEVEL PLAN

1"=20'


BY: AD, TDH  
DATE: 6-8-21  
SCALE:  
1/8" = 1'-0"

**TERRAPIN**  
**ARCHITECTURE** PC  
727 TAYLOR STREET  
PORT TOWNSEND, WA 98368  
© TERRAPIN ARCHITECTURE, P.C. 2021

**MAIN LEVEL PLAN**  
**LEFT**

PROPOSED BUILDING FOR:  
**PTPA CARE CENTER**  
SAN JUAN & DISCOVERY  
PORT TOWNSEND, WA 98368

SHEET:  
**A2.1L**

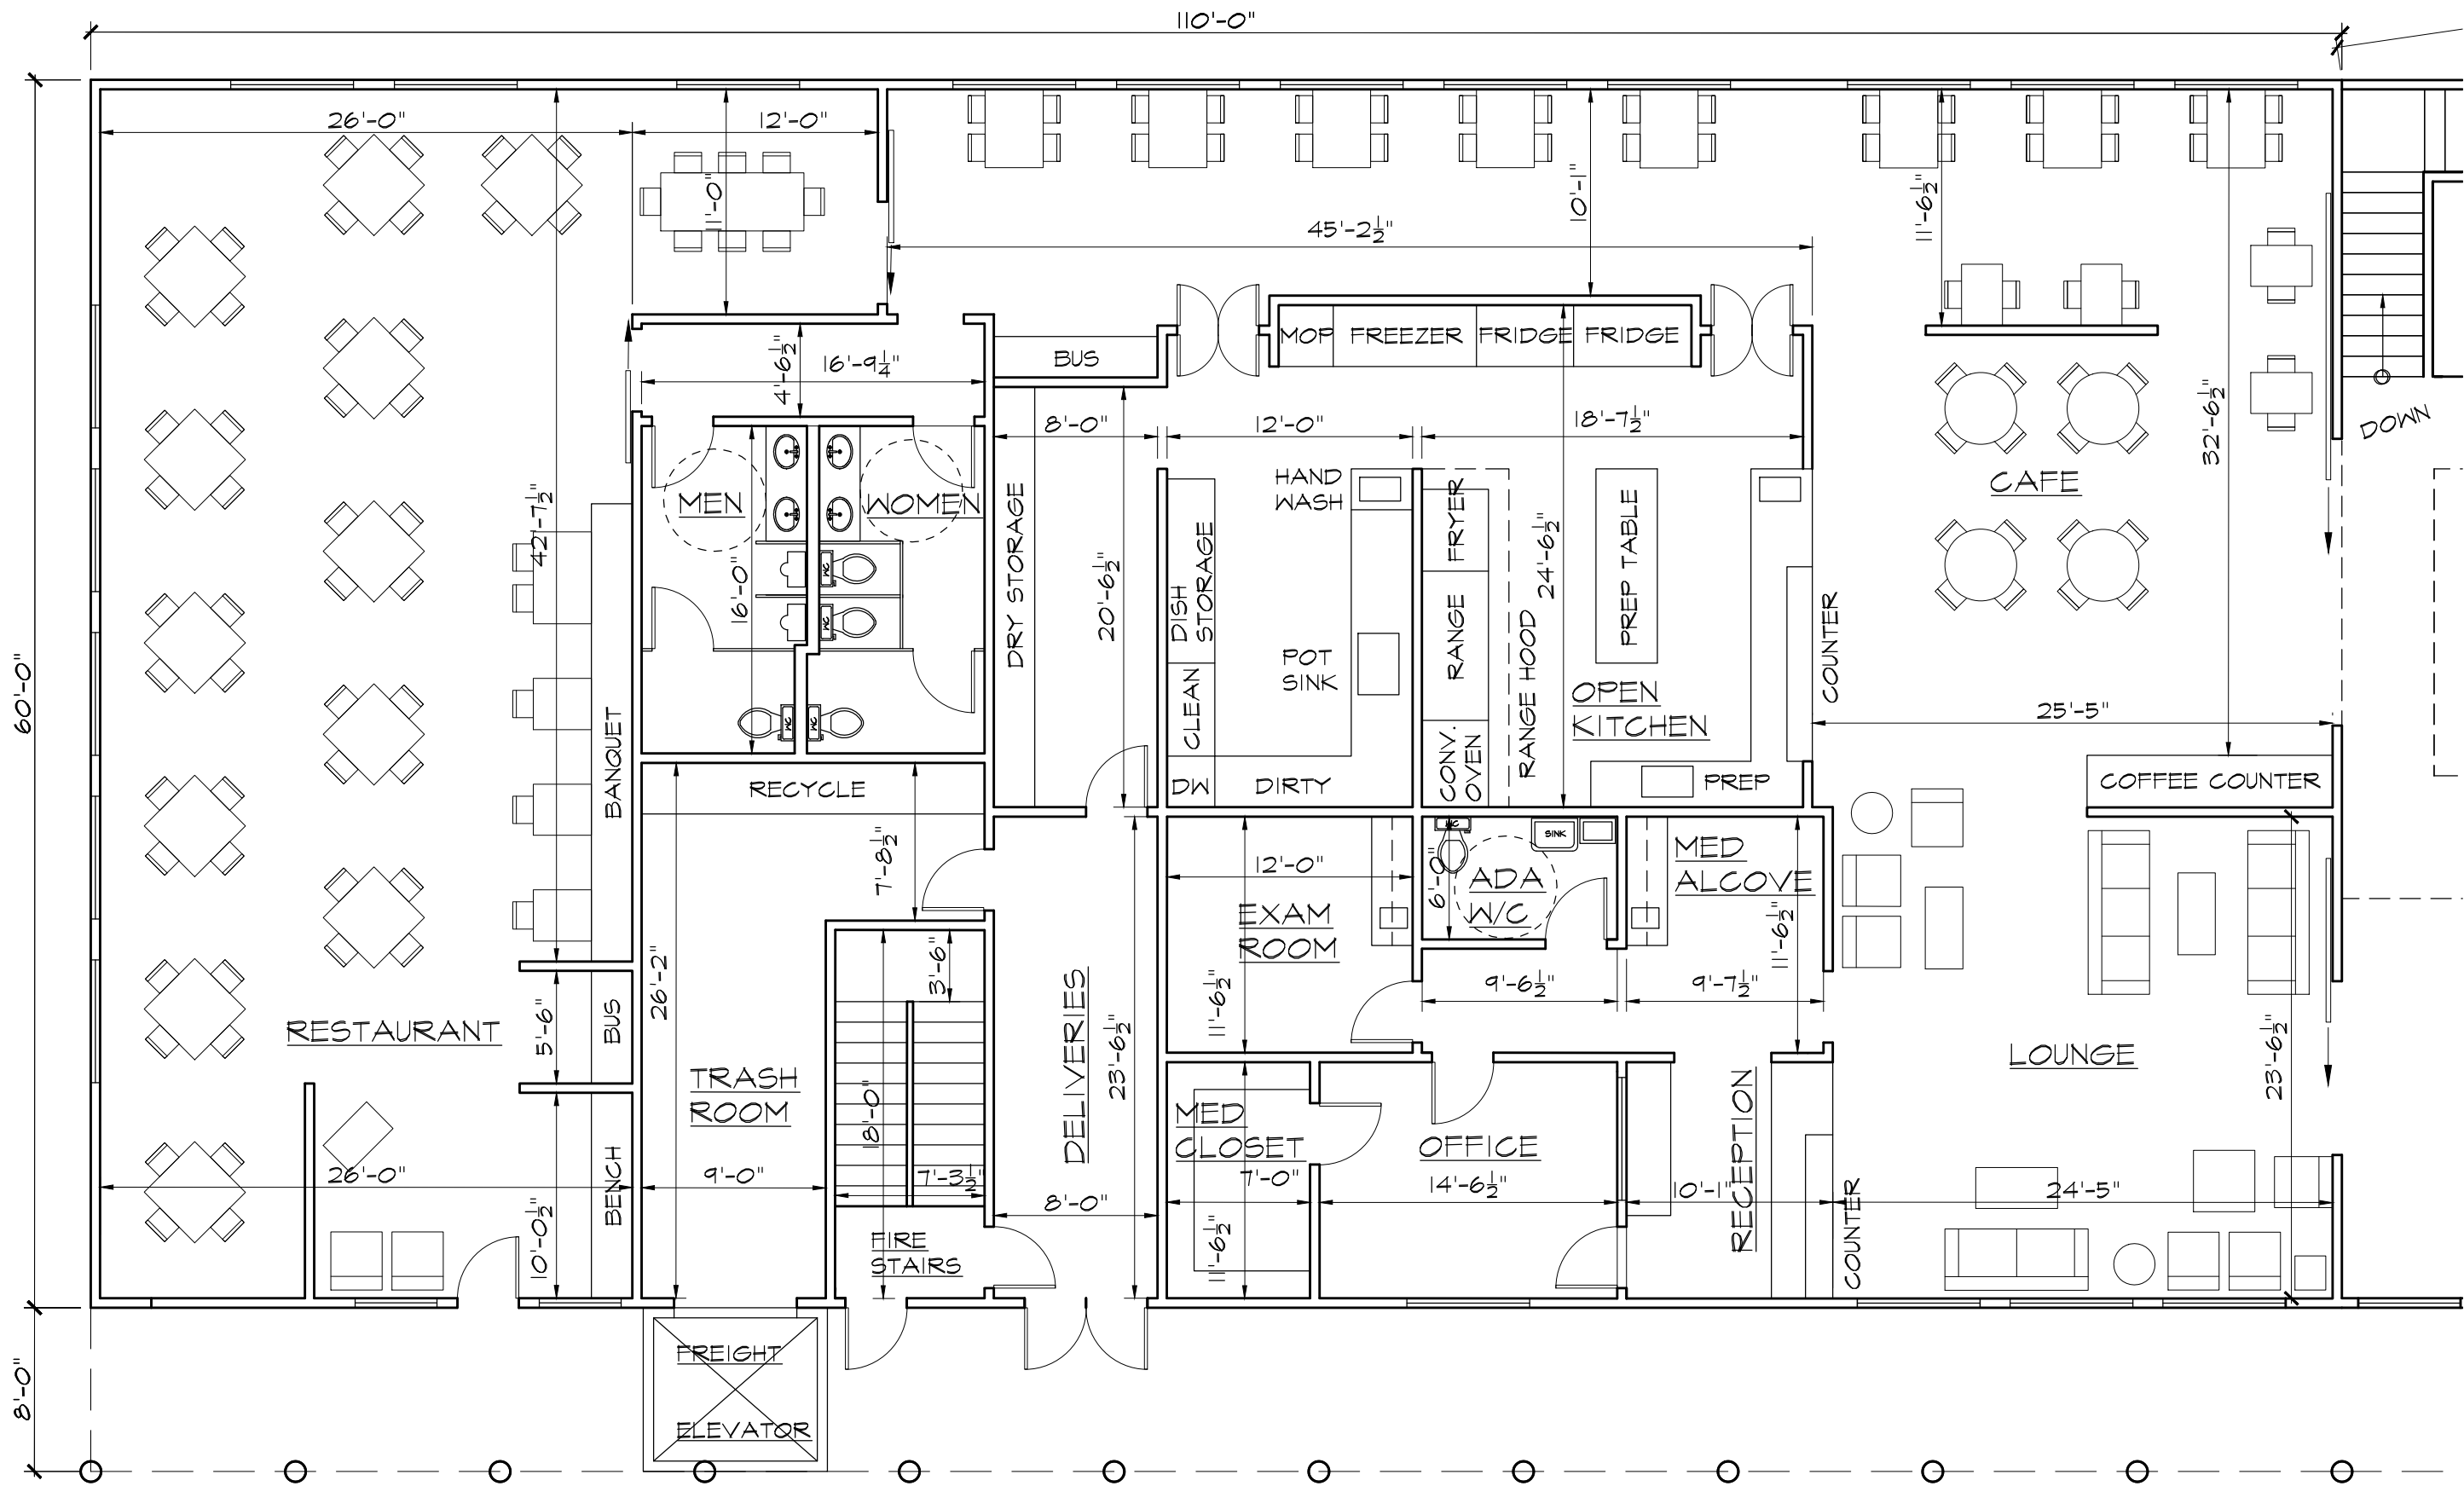

**MAIN LEVEL PLAN**

1/8" = 1'-0"



BY: AD, TDH  
 DATE: 6-8-21  
 SCALE:  
 1/8" = 1'-0"

**TERRAPIN**  
 ARCHITECTURE PC  
 727 TAYLOR STREET  
 PORT TOWNSEND, WA 98368  
 (360) 379-8090  
 © TERRAPIN ARCHITECTURE, P.C. 2021

**MAIN LEVEL PLAN  
 CENTER**

PROPOSED BUILDING FOR:  
**PTPA CARE CENTER**  
 SAN JUAN & DISCOVERY  
 PORT TOWNSEND, WA 98368

SHEET:  
**A2.1C**

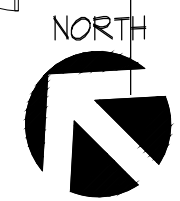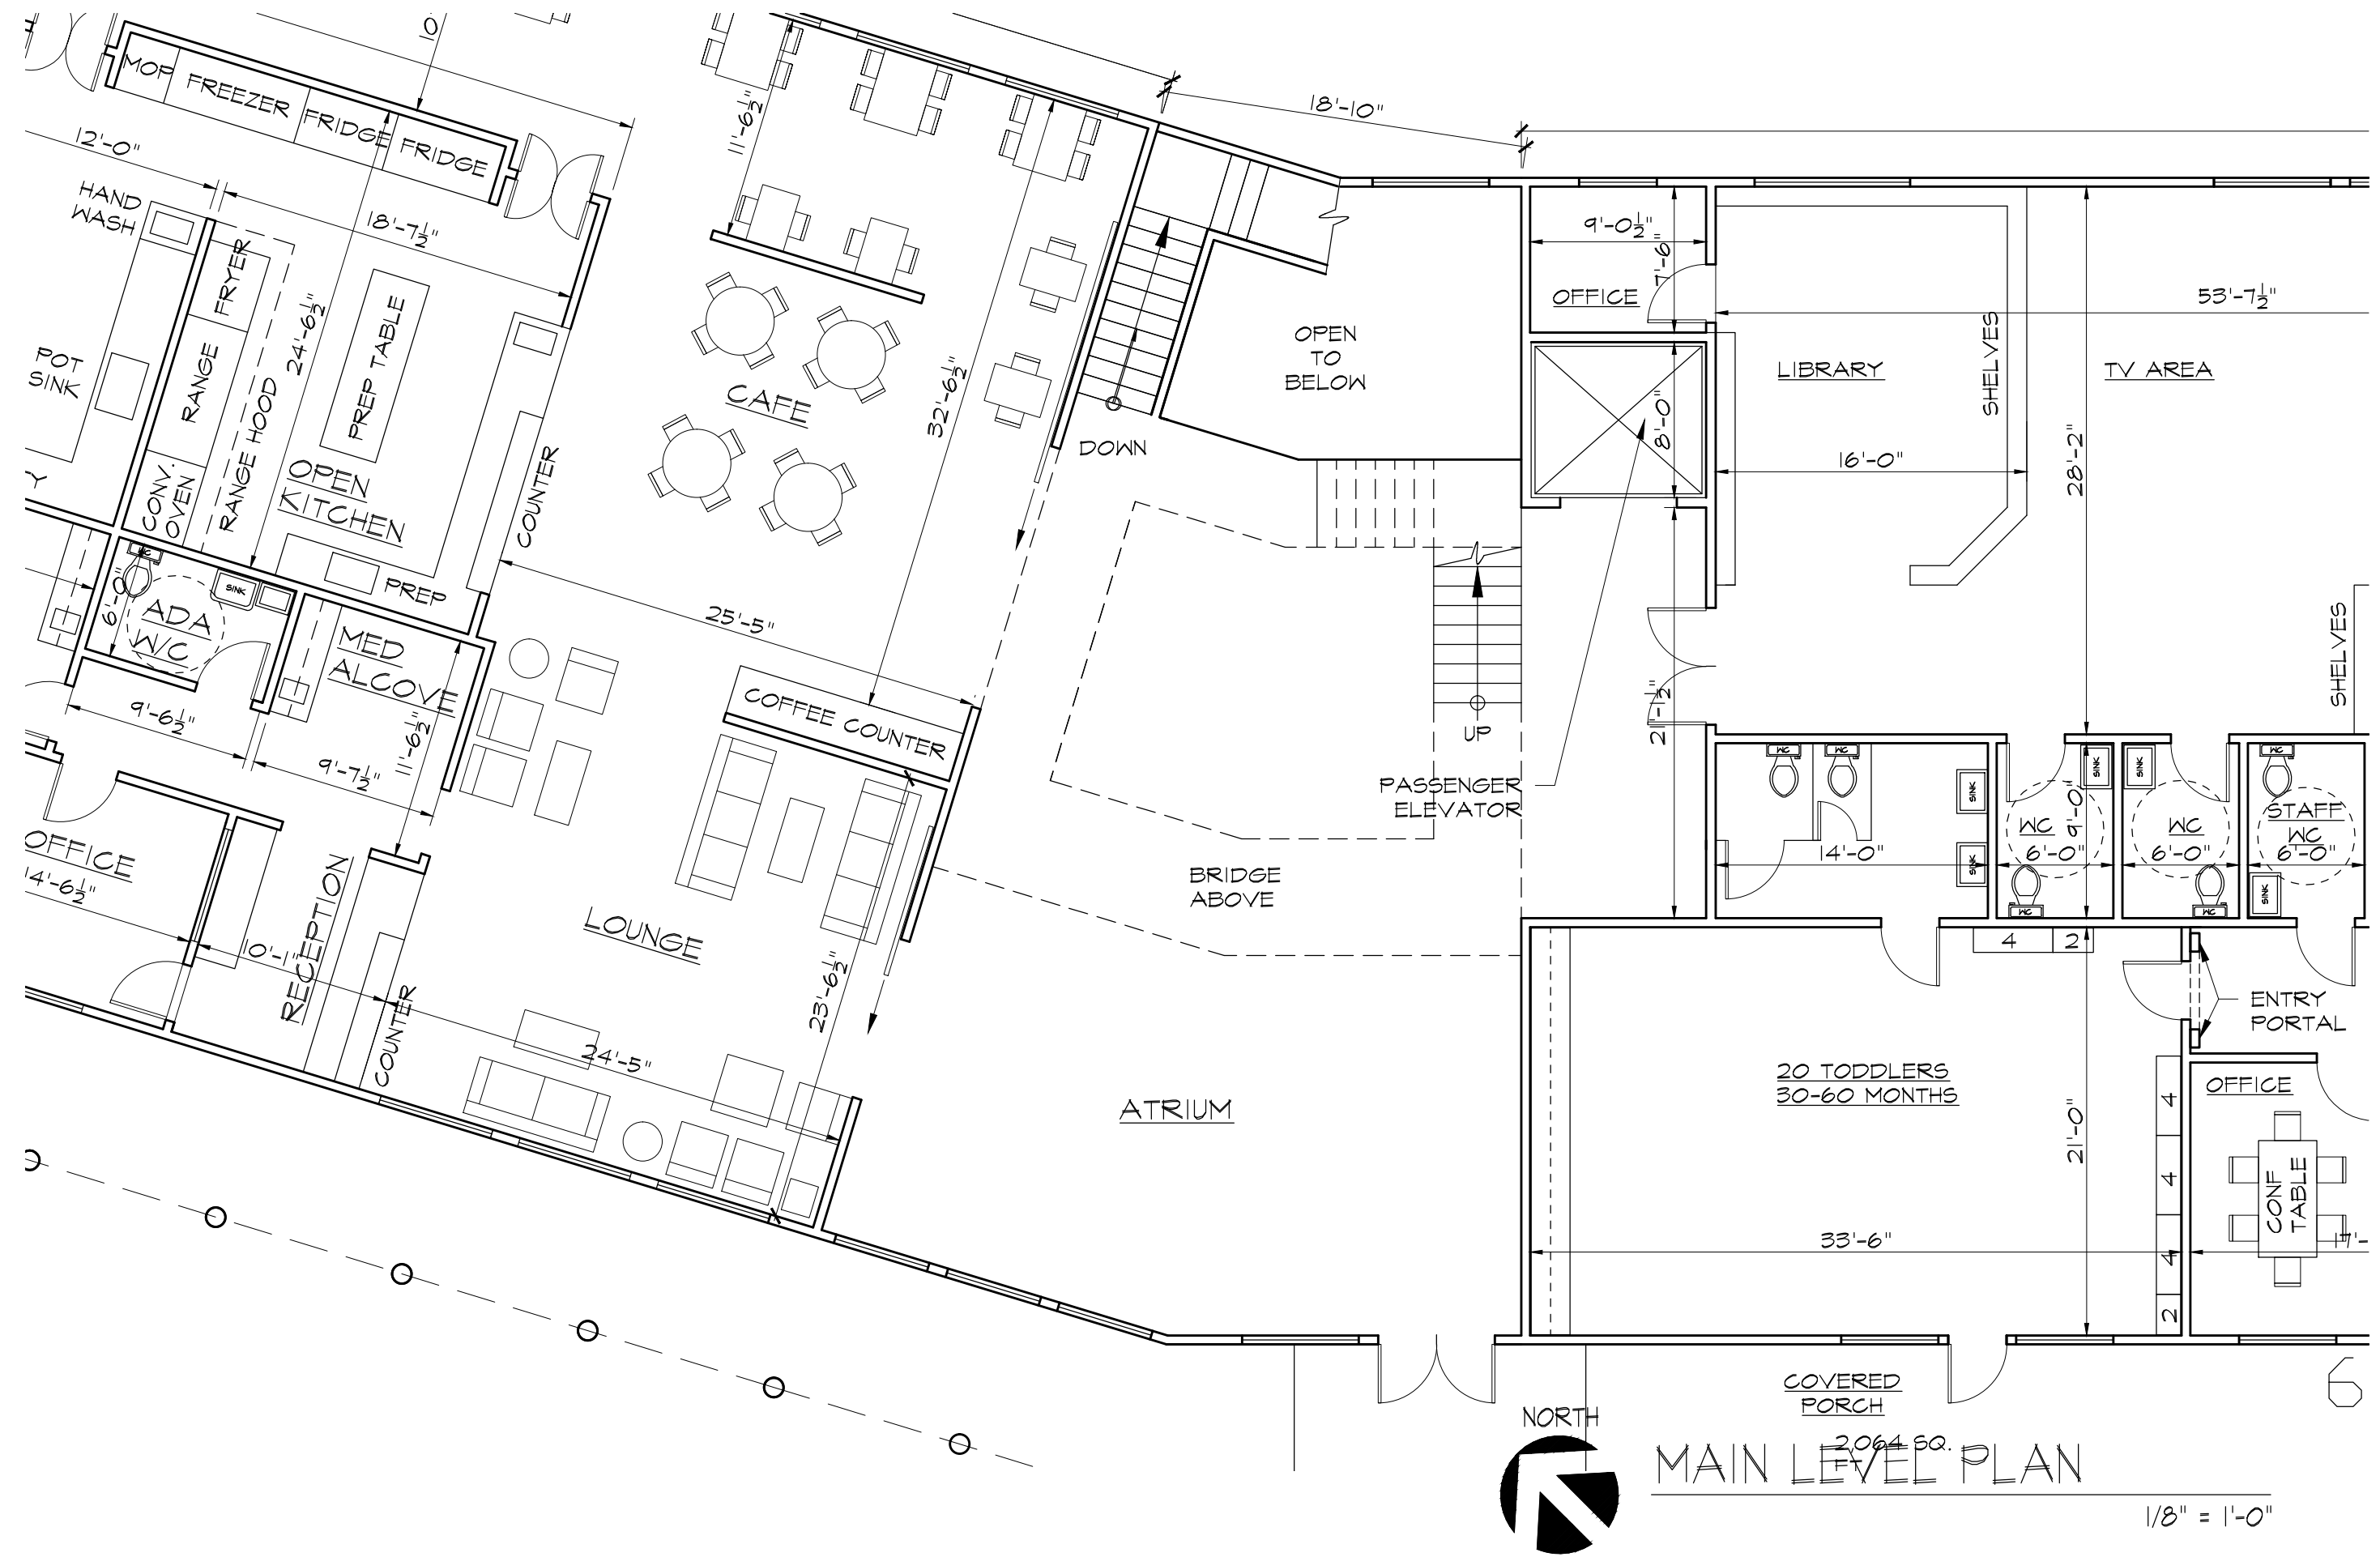

2064 SQ.  
**MAIN LEVEL PLAN**

1/8" = 1'-0"


BY: AD, TDH  
 DATE: 6-8-21  
 SCALE:  
 1/8" = 1'-0"

**TERRAPIN**  
 ARCHITECTURE PC  
 727 TAYLOR STREET  
 PORT TOWNSEND, WA 98368  
 (360) 379-8090  
 © TERRAPIN ARCHITECTURE, P.C. 2021

**MAIN LEVEL PLAN**  
**RIGHT**

PROPOSED BUILDING FOR:  
**PTPA CARE CENTER**  
 SAN JUAN & DISCOVERY  
 PORT TOWNSEND, WA 98368

SHEET:  
**A2.1R**

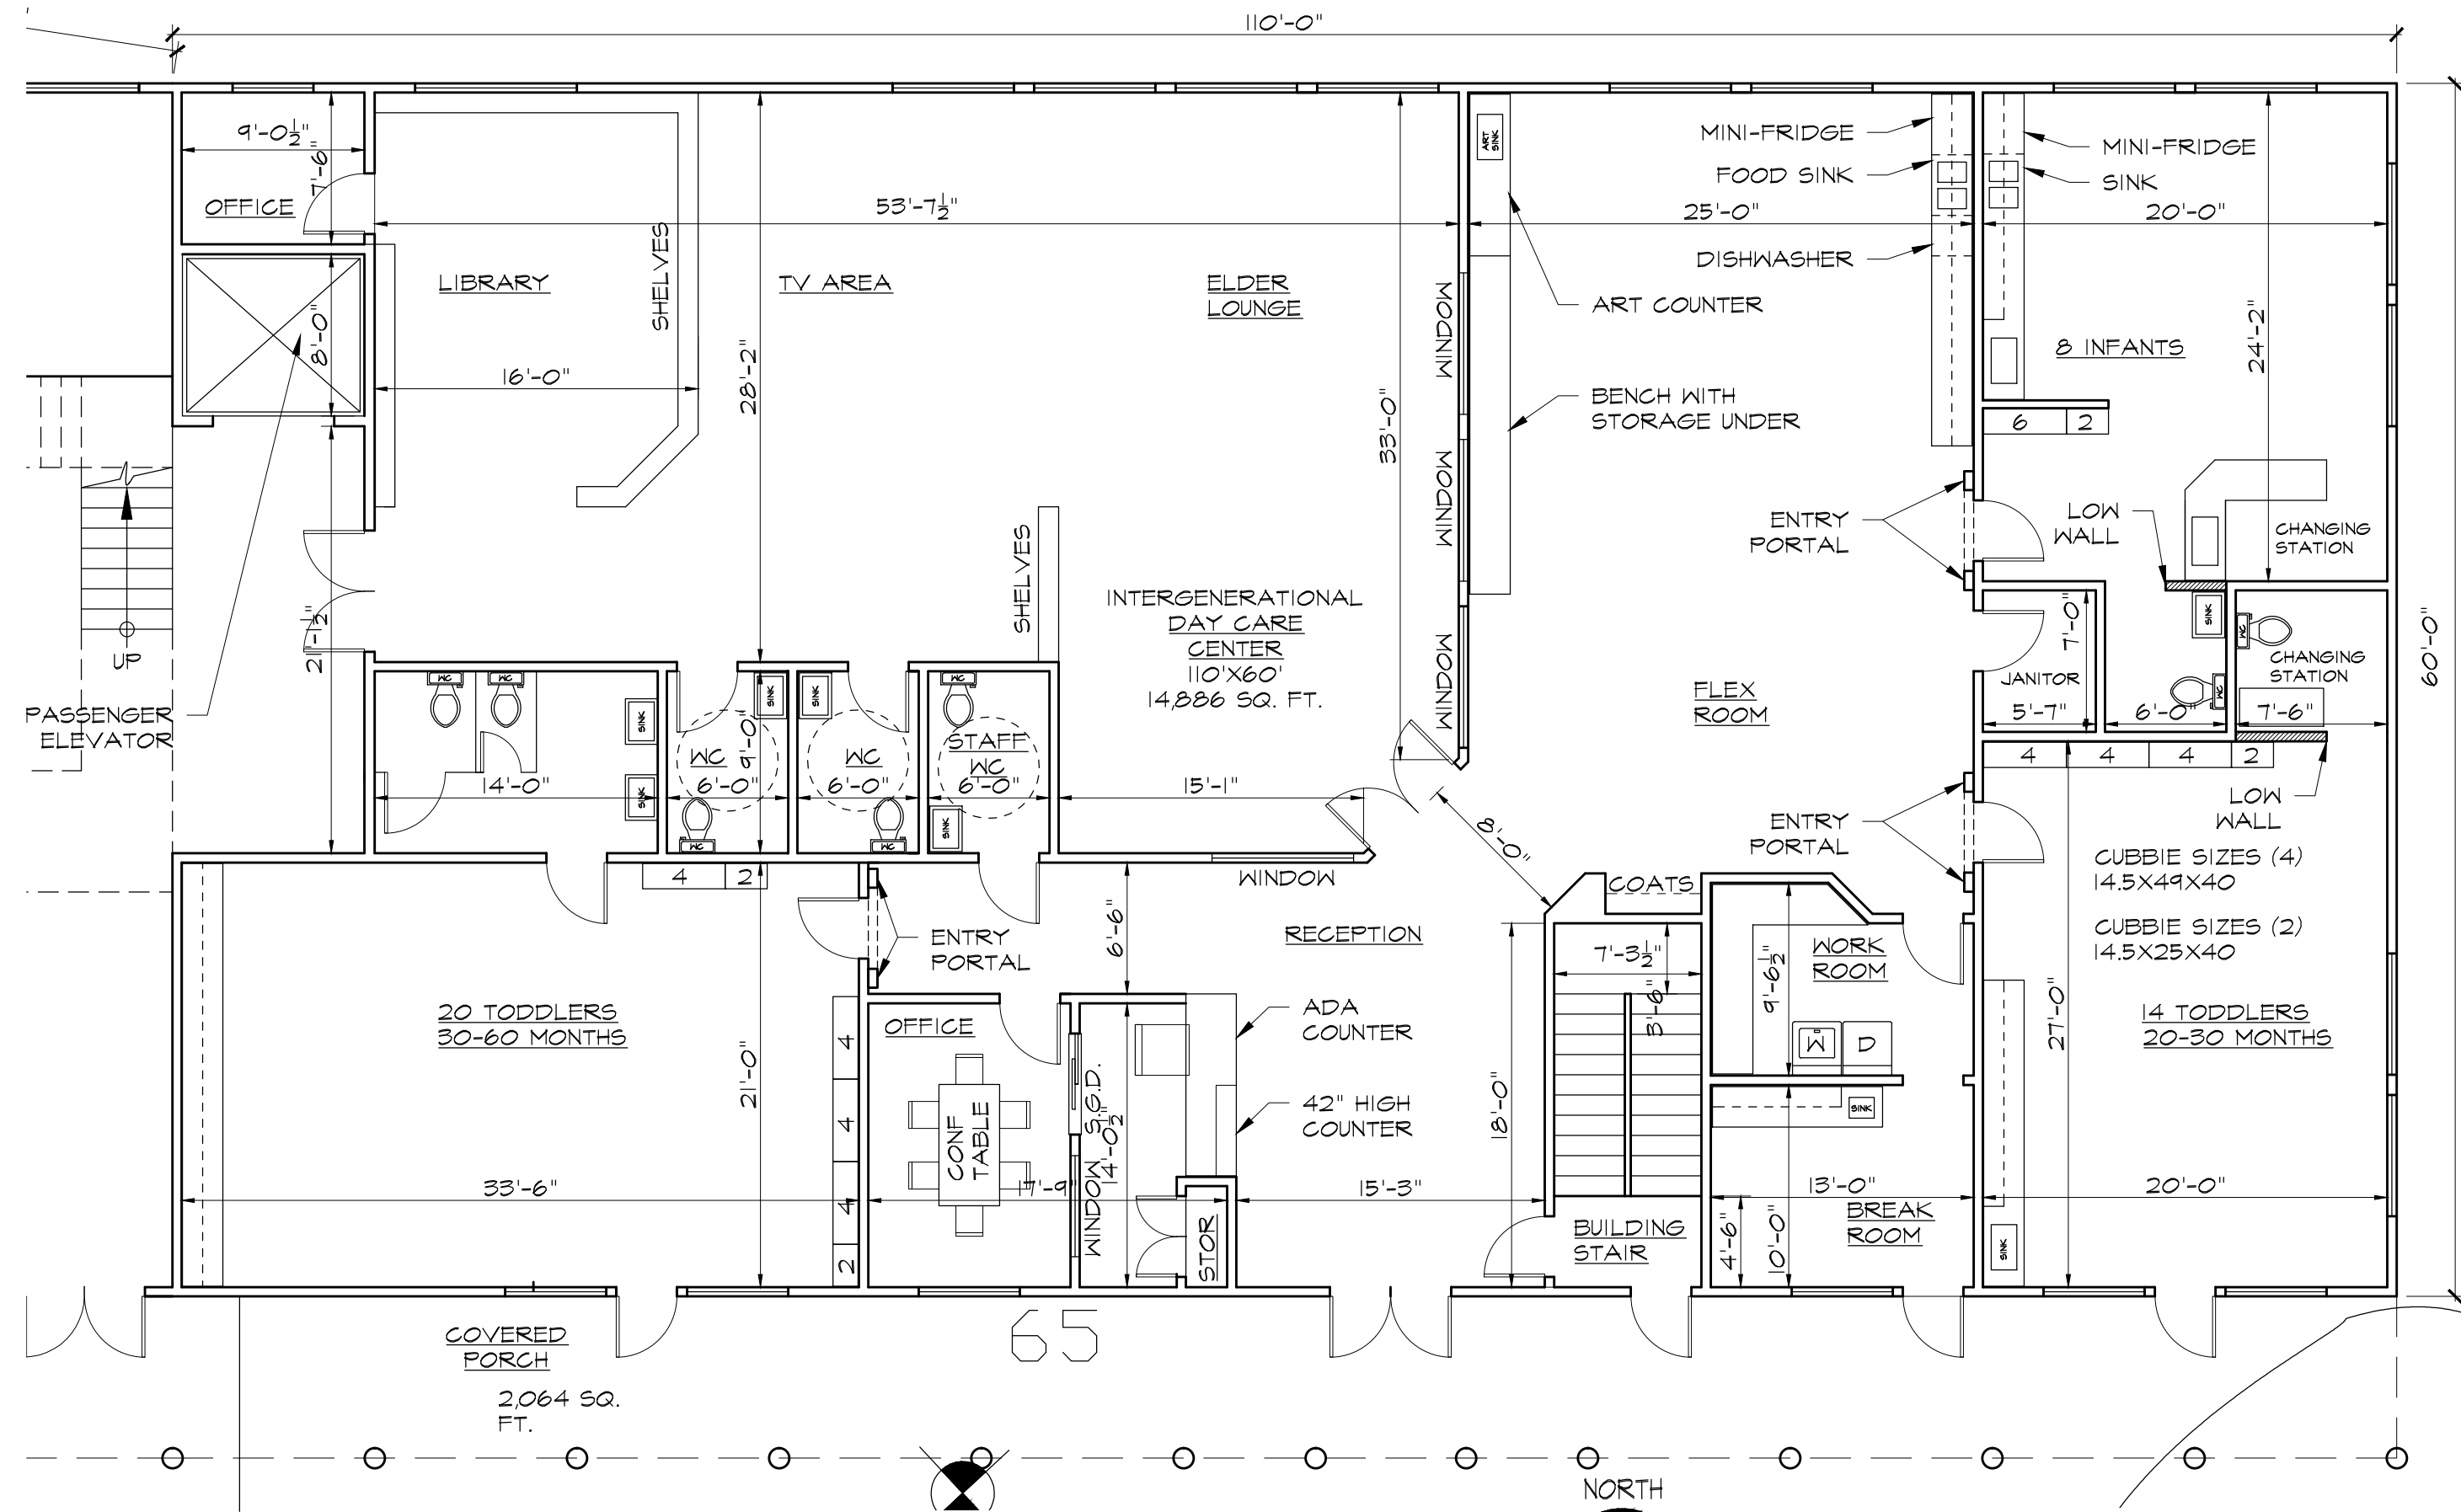


**MAIN LEVEL PLAN**

1/8" = 1'-0"

BY: AD, TDH  
 DATE: 6-8-21  
 SCALE:  
 1/8" = 1'-0"

**TERRAPIN**  
 ARCHITECTURE PC  
 727 TAYLOR STREET  
 PORT TOWNSEND, WA 98368  
 (360) 379-8090  
 © TERRAPIN ARCHITECTURE, P.C. 2021

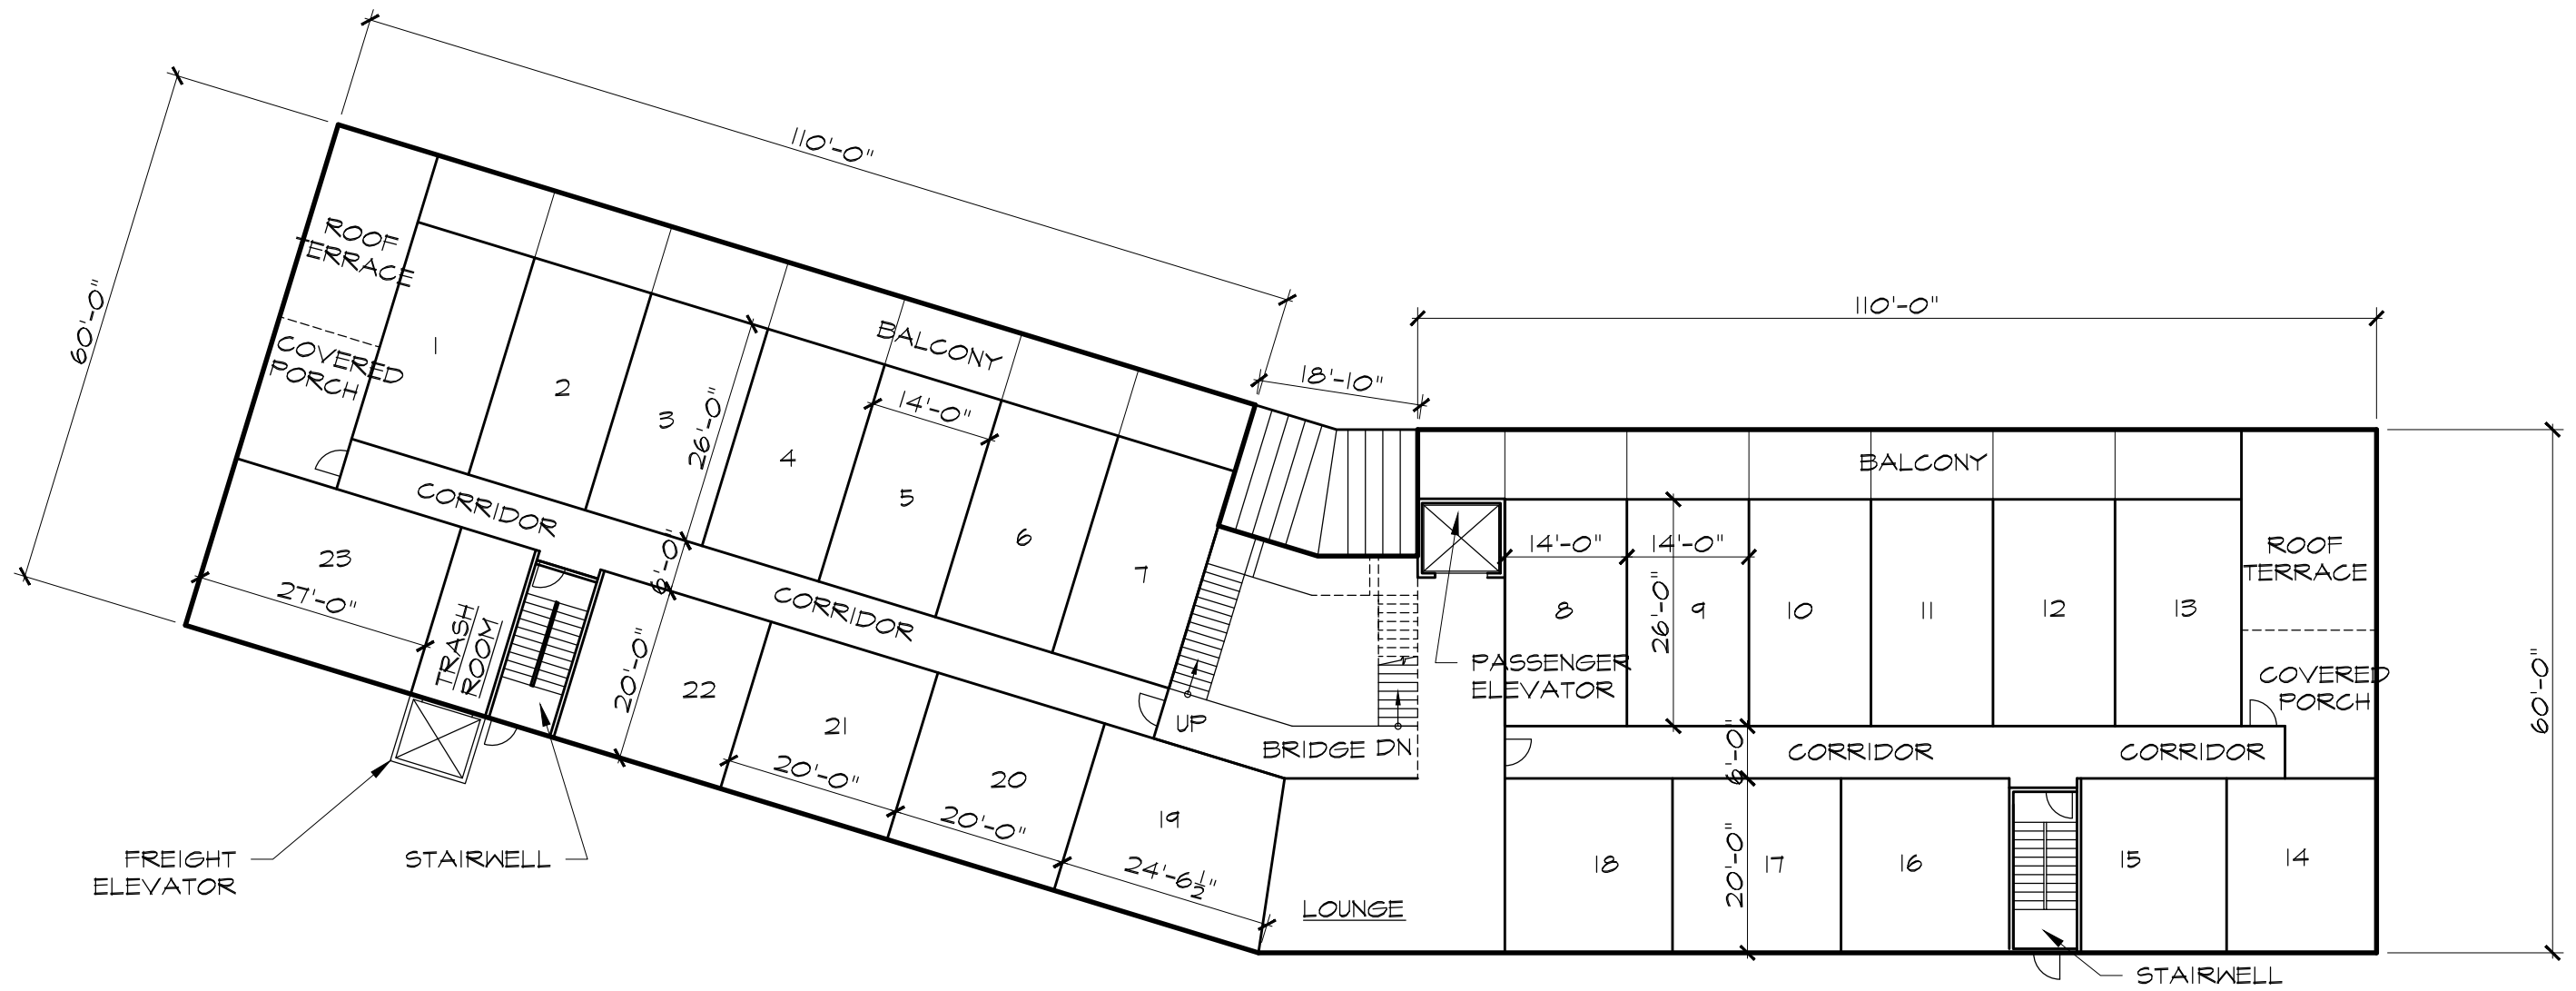

23 UNITS  
 13,892 SQ.  
 FT.

THIRD LEVEL PLAN

PROPOSED BUILDING FOR:  
 PTPA CARE CENTER  
 SAN JUAN & DISCOVERY  
 PORT TOWNSEND, WA 98368



THIRD LEVEL PLAN


1"=20'

SHEET:  
**A2.2**

BY: AD, TDH  
 DATE: 6-8-21  
 SCALE:  
 1/8" = 1'-0"

**TERRAPIN**  
 ARCHITECTURE PC  
 727 TAYLOR STREET  
 PORT TOWNSEND, WA 98368  
 (360) 379-8090

© TERRAPIN ARCHITECTURE, P.C. 2021

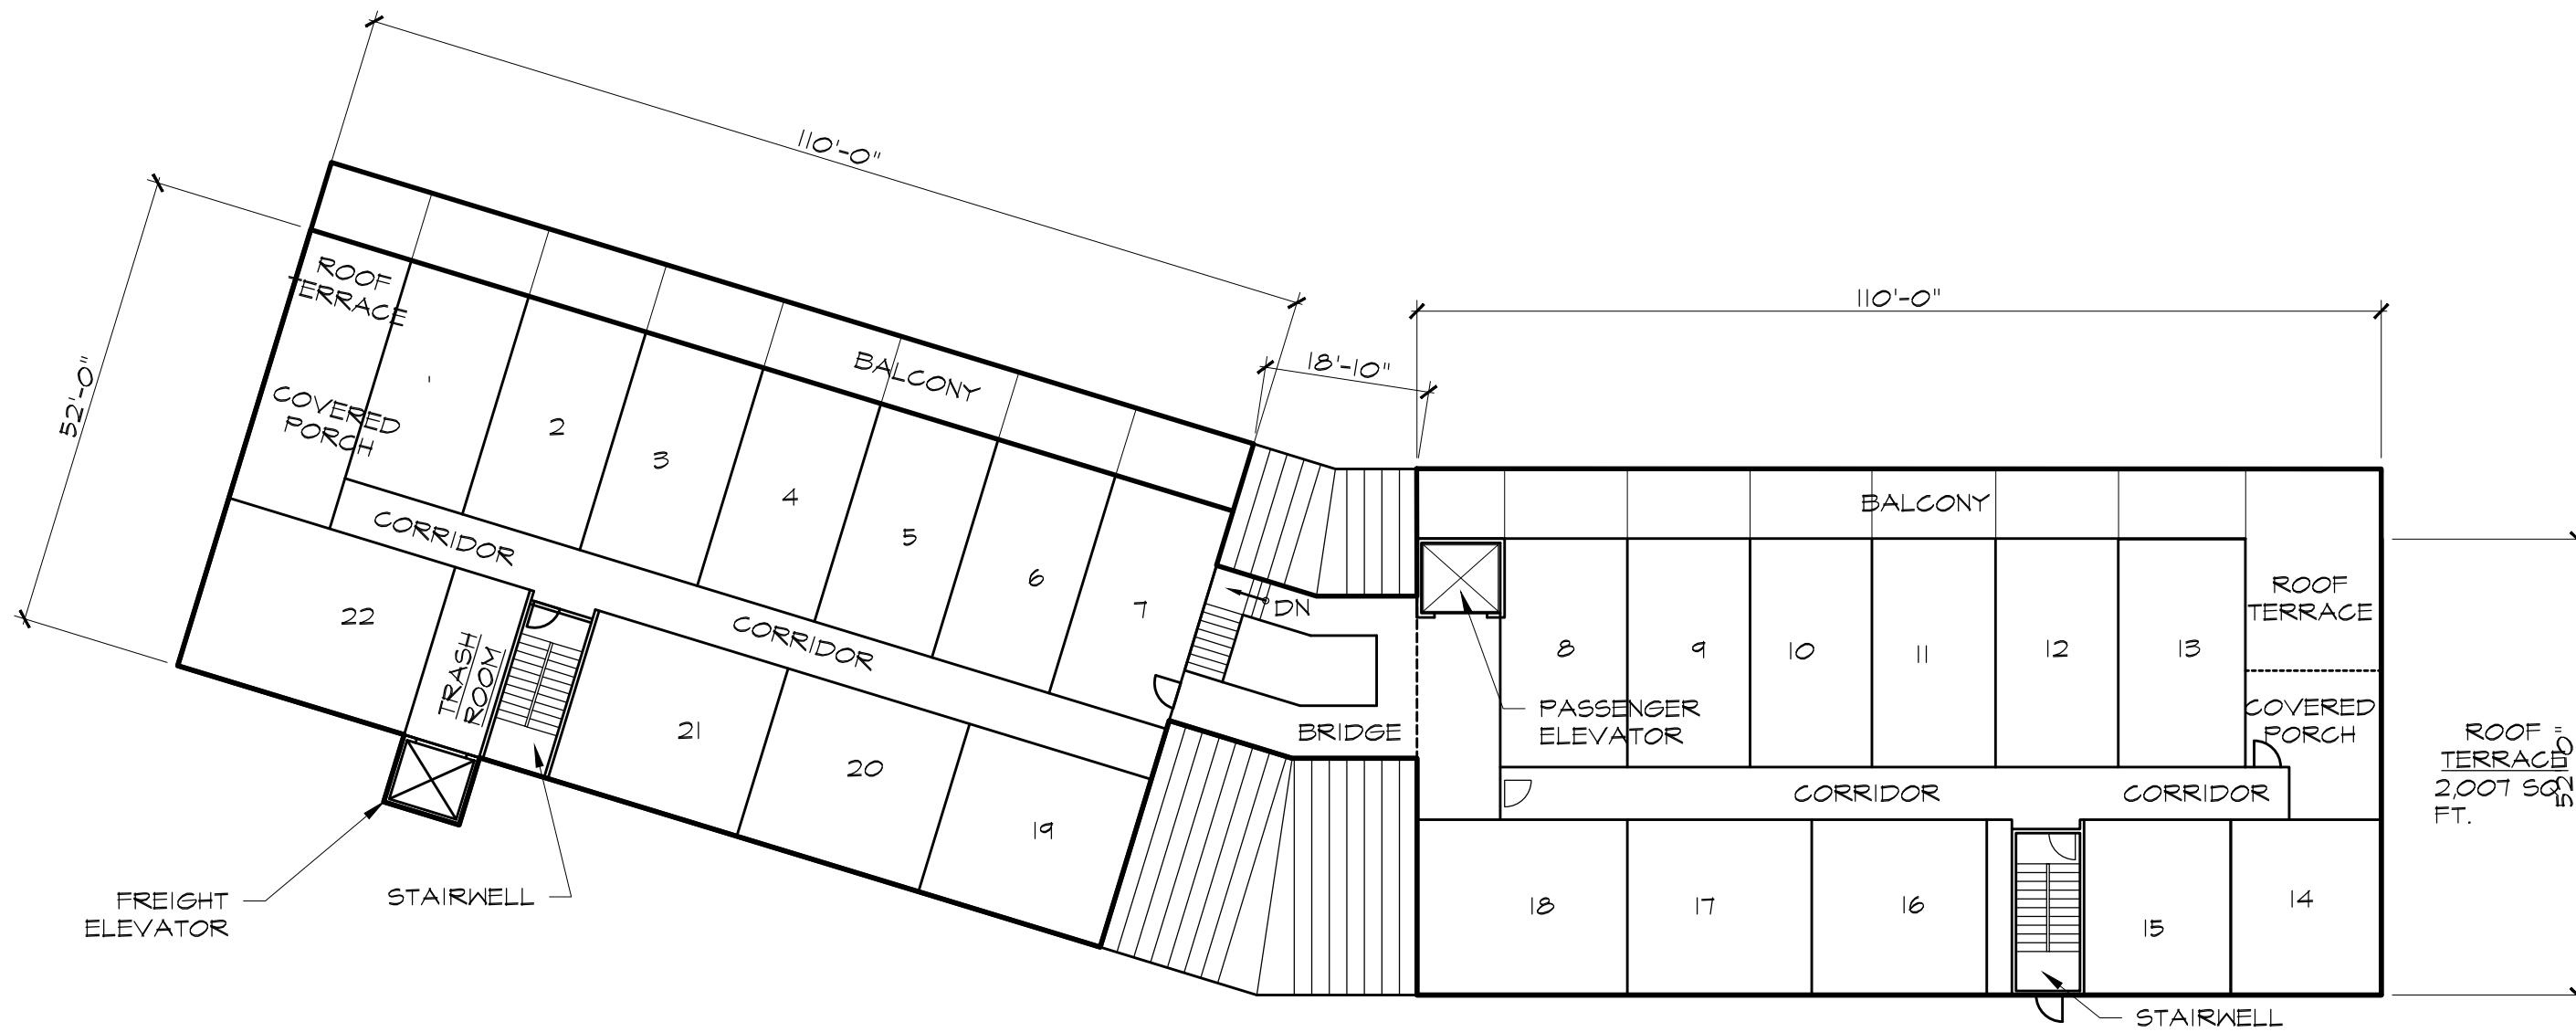

22 UNITS  
 13,755 SQ. FT.

UPPER LEVEL PLAN

PROPOSED BUILDING FOR:  
 PTPA CARE CENTER  
 SAN JUAN & DISCOVERY  
 PORT TOWNSEND, WA 98368

SHEET:  
 A2.3




UPPER LEVEL PLAN

1"=20'


BY: AD, TDH  
DATE: 6-8-21  
SCALE:  
1/8" = 1'-0"

**TERRAPIN**  
**ARCHITECTURE** PC  
727 TAYLOR STREET  
PORT TOWNSEND, WA 98368  
(360) 379-8090

© TERRAPIN ARCHITECTURE, P.C. 2021

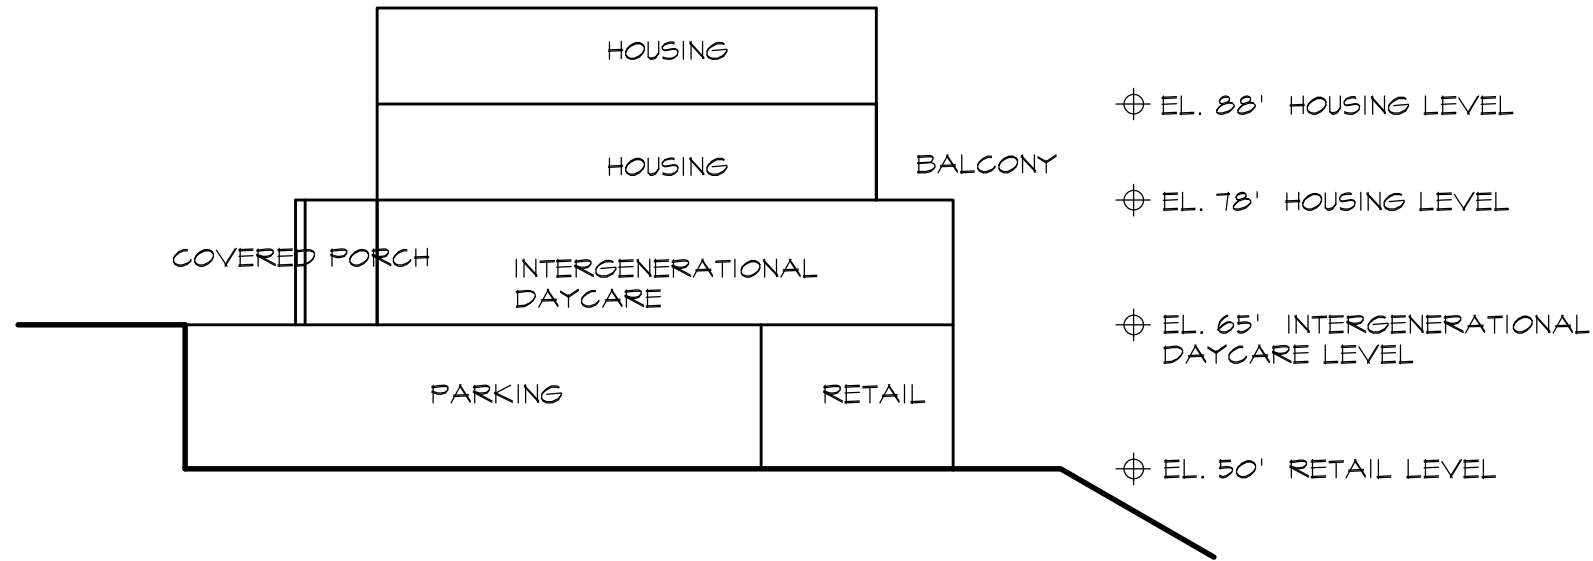

1 BUILDING SECTION SCALE: 1" = 20'

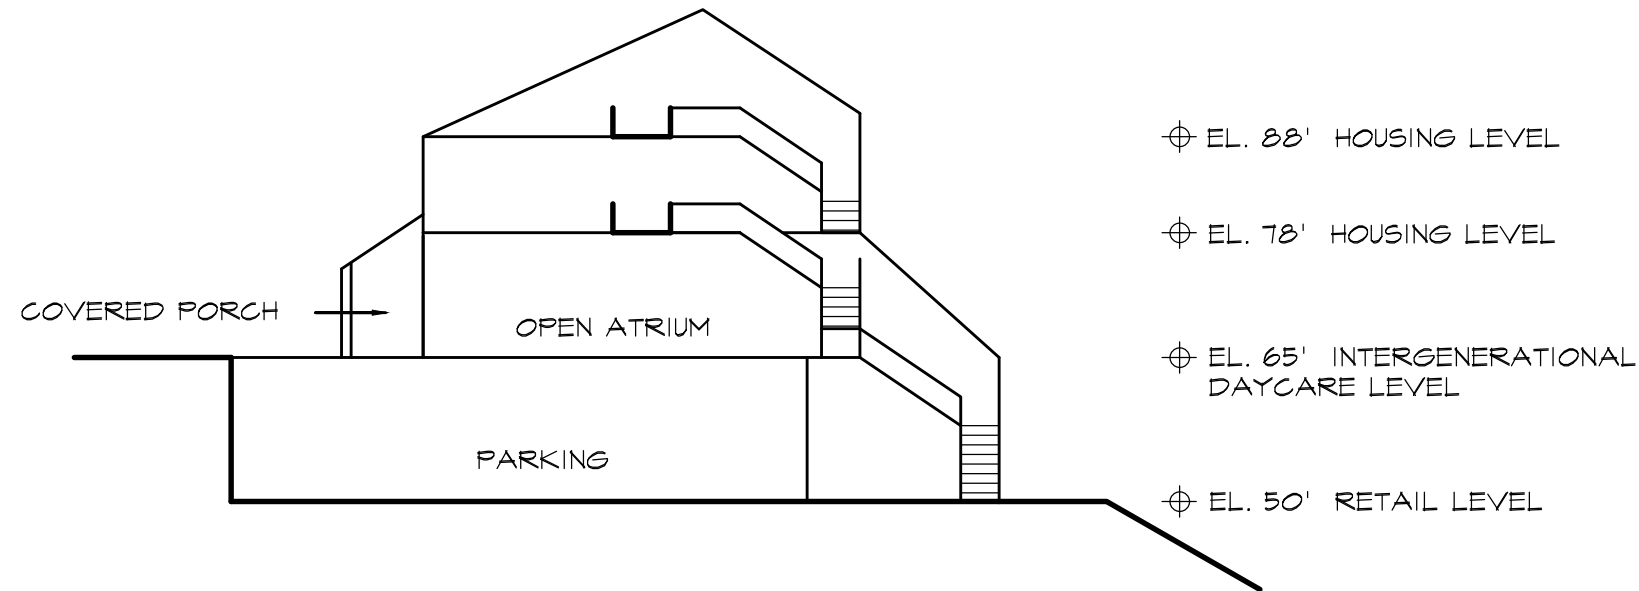

1 BUILDING SECTION @ ATRIUM SCALE: 1" = 20'

BUILDING SECTIONS

PROPOSED BUILDING FOR:  
**PTPA CARE CENTER**  
SAN JUAN & DISCOVERY  
PORT TOWNSEND, WA 98368

SHEET:  
**A4.0**