

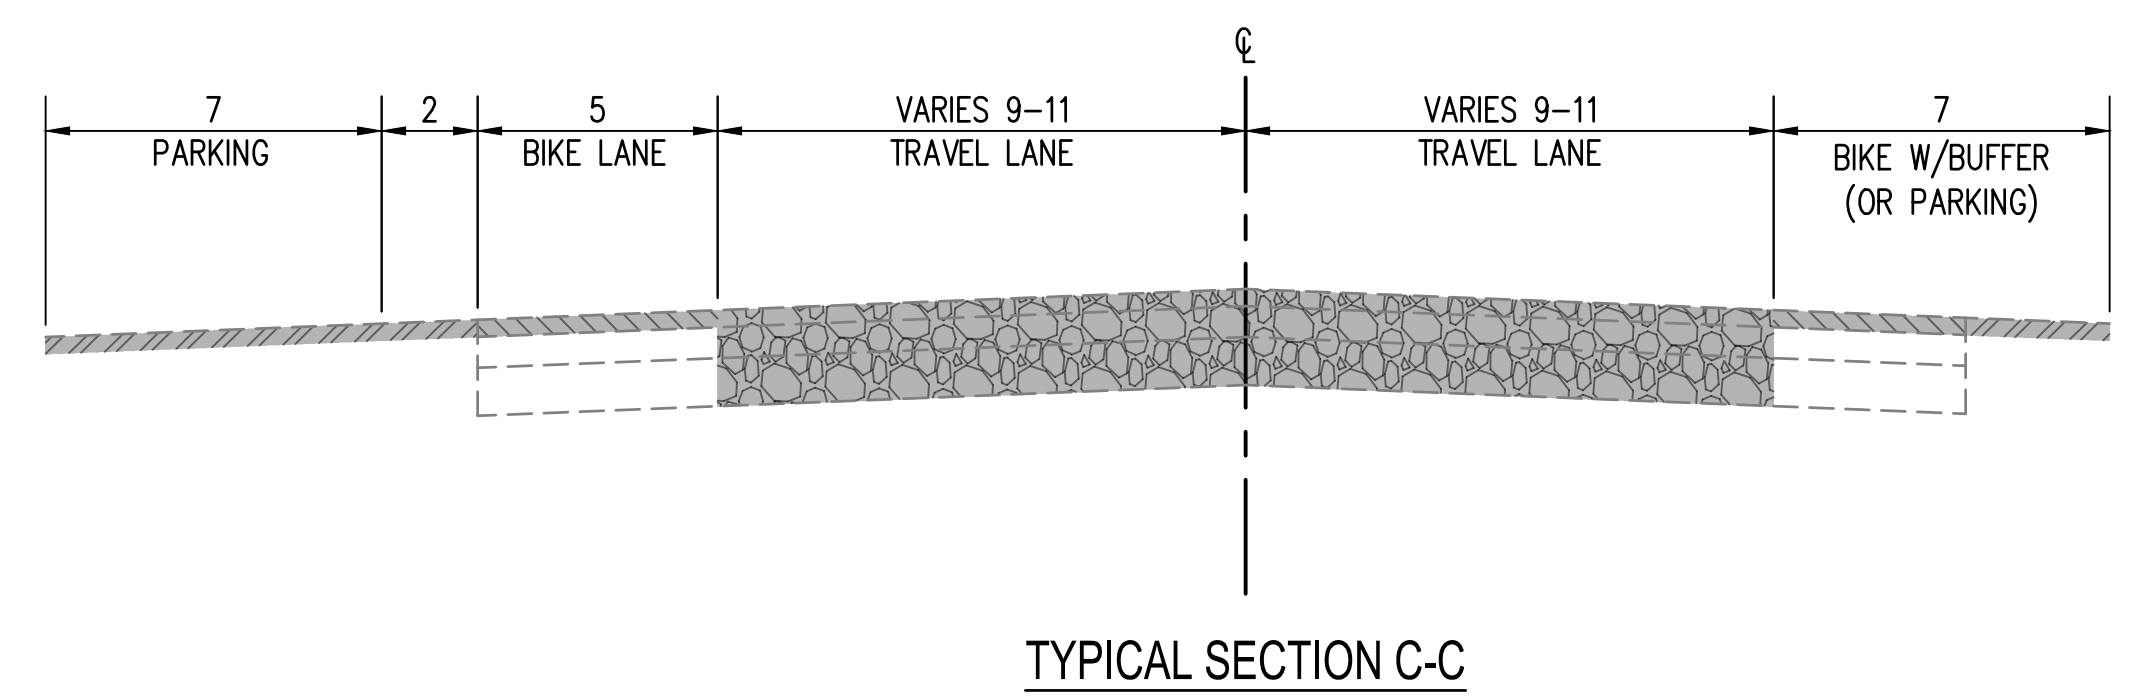
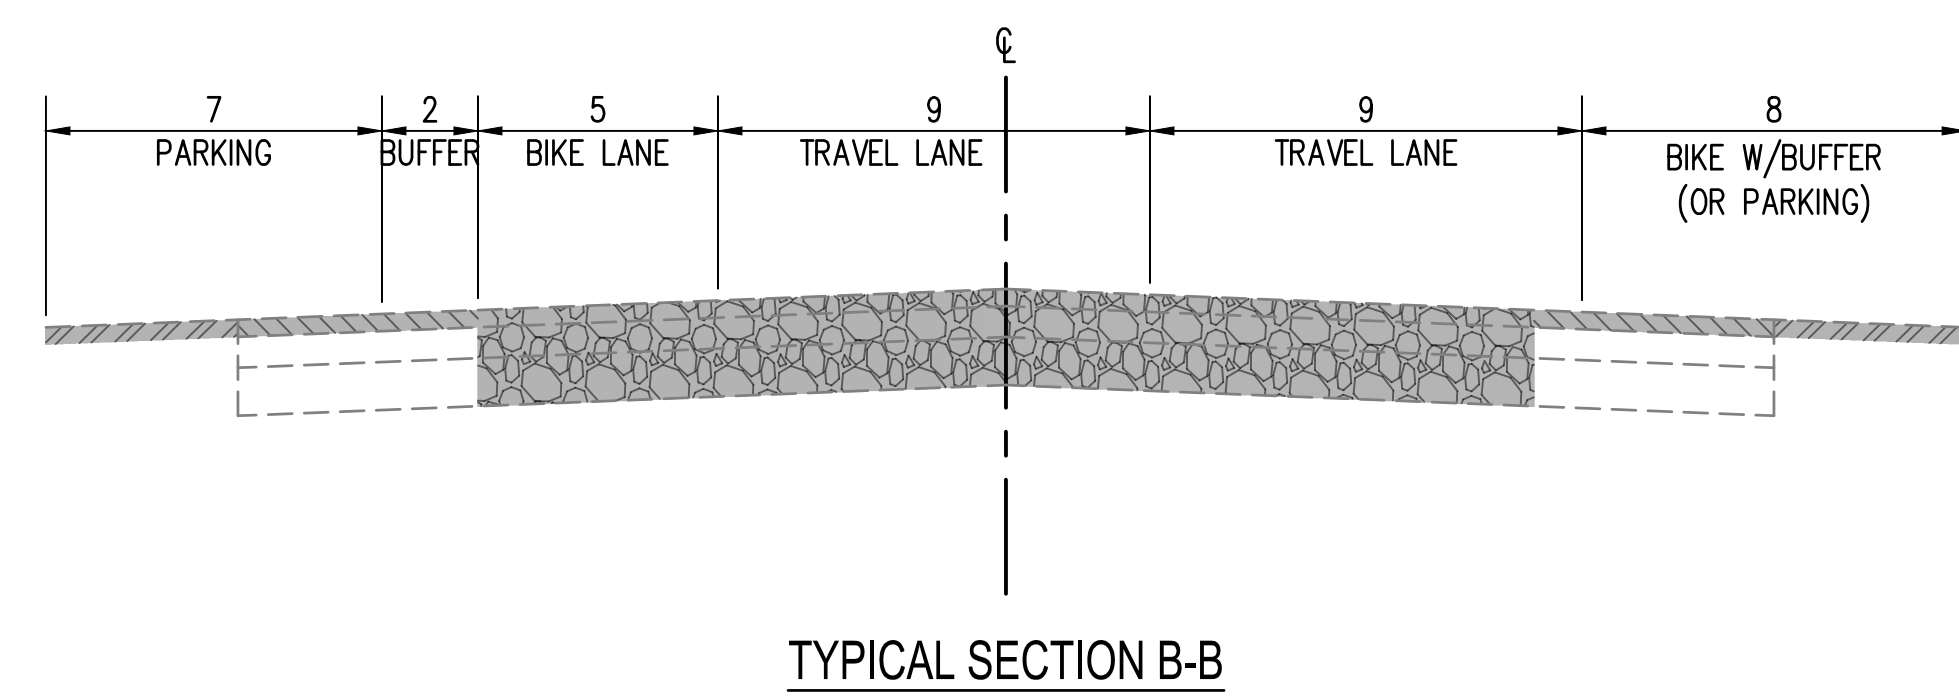
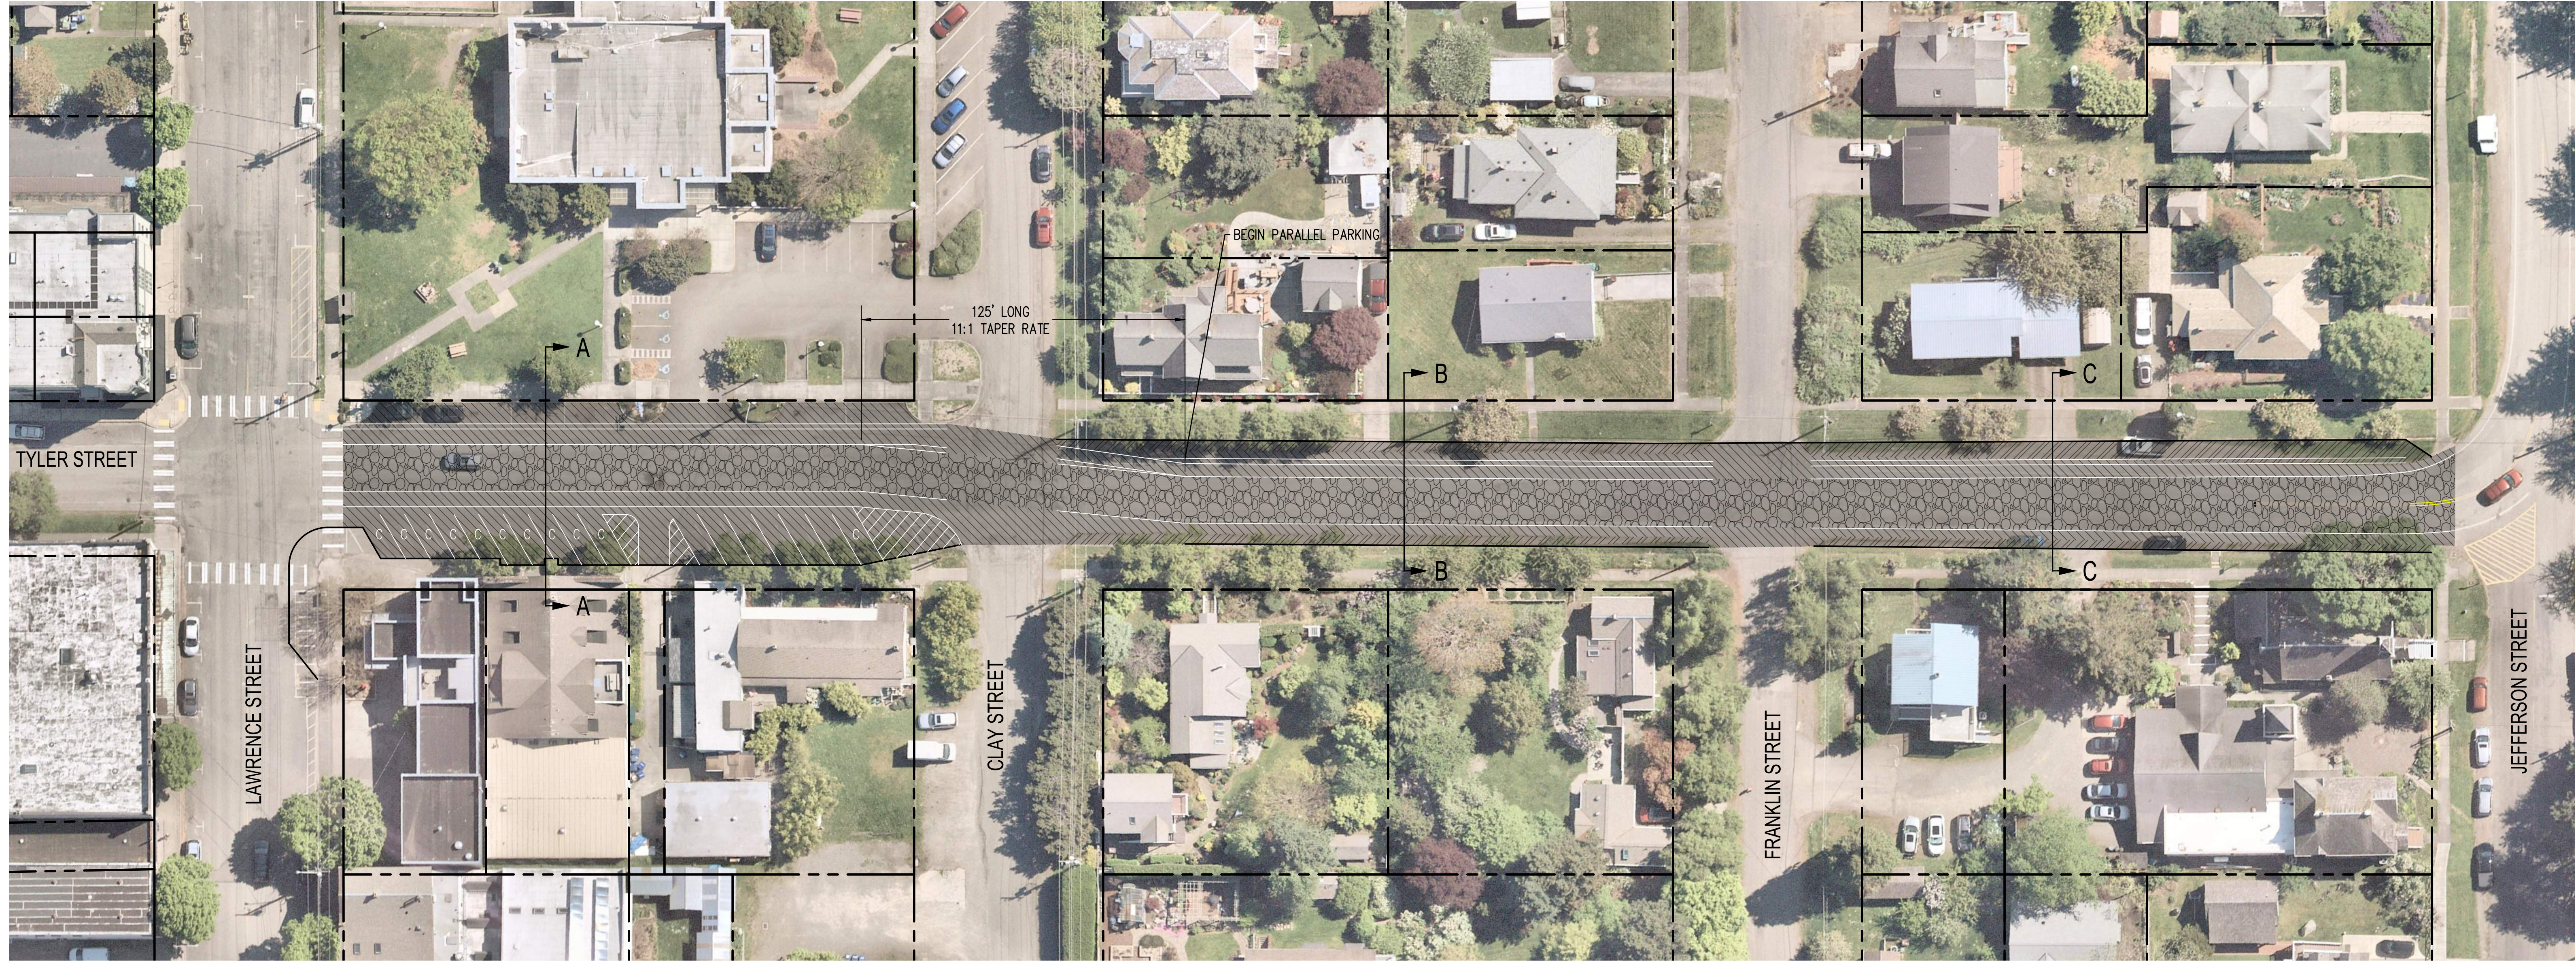


PAVING LEGEND

	FULL DEPTH RECLAMATION
	GRIND & INLAY
	OVERLAY OVER GRAVEL



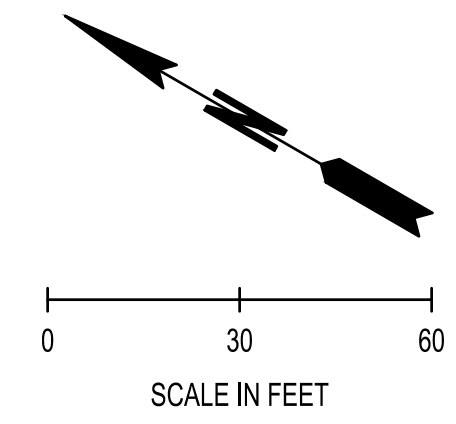


**OPTION 1
HEAD-IN ANGLED PARKING**






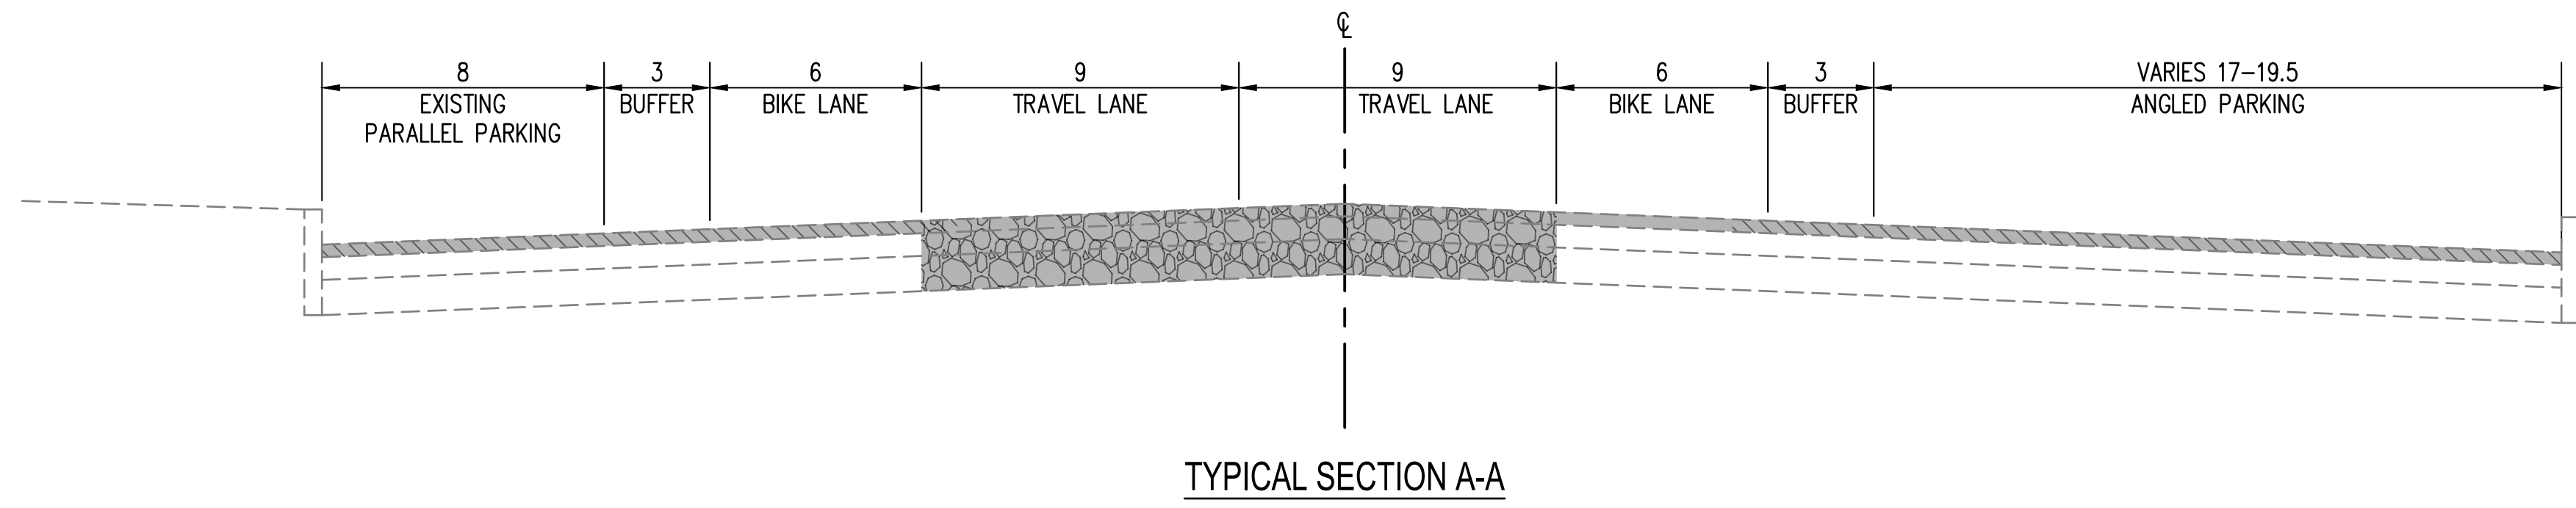


PAVING LEGEND

	FULL DEPTH RECLAMATION
	GRIND & INLAY
	OVERLAY OVER GRAVEL

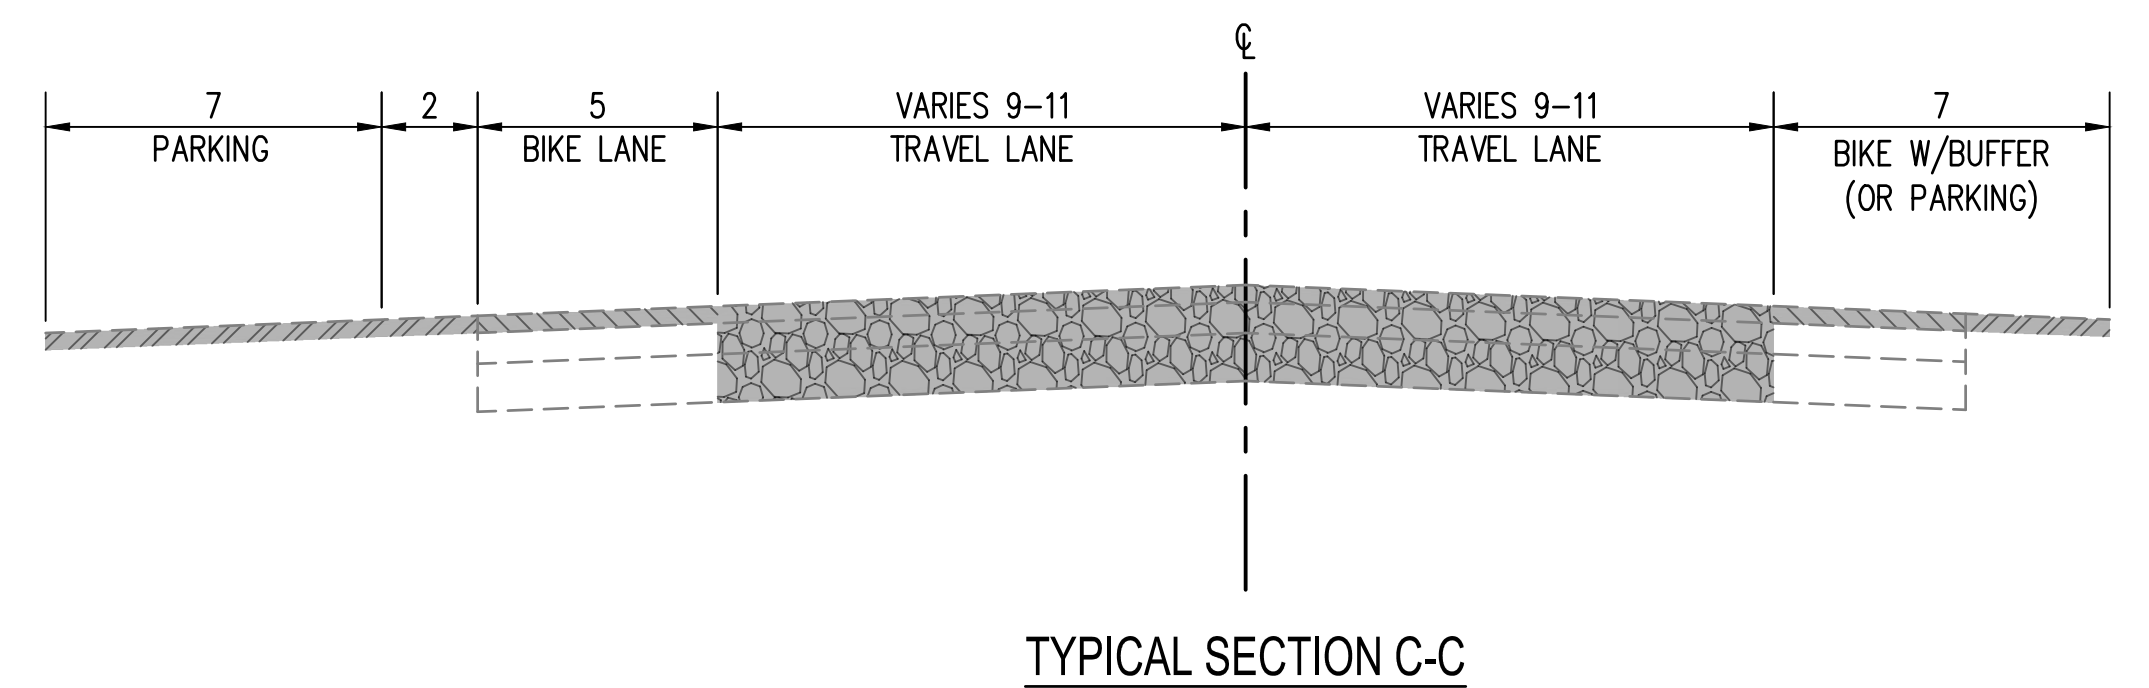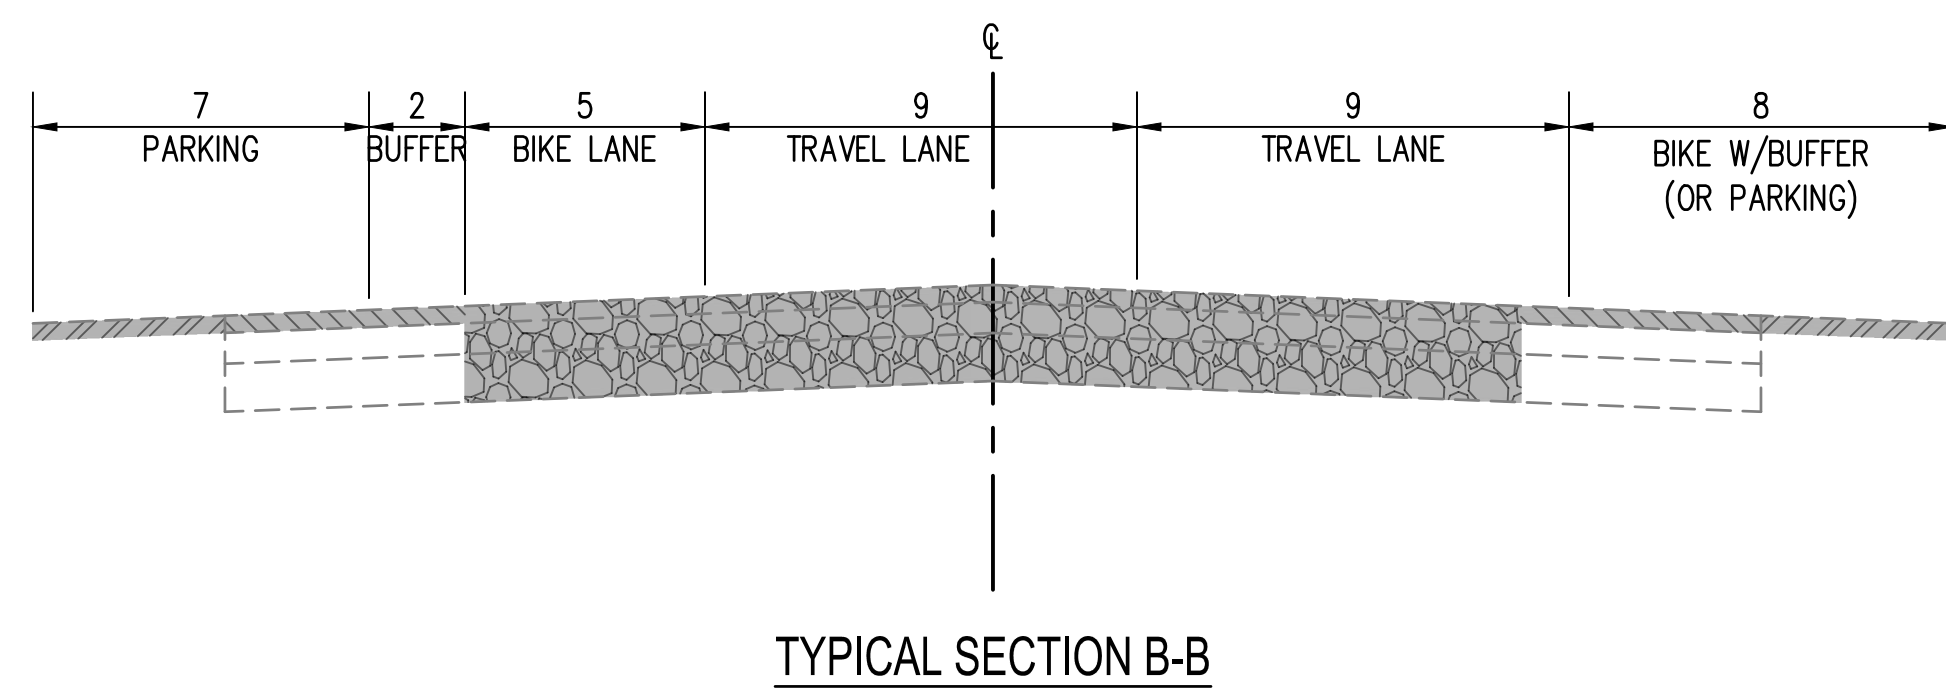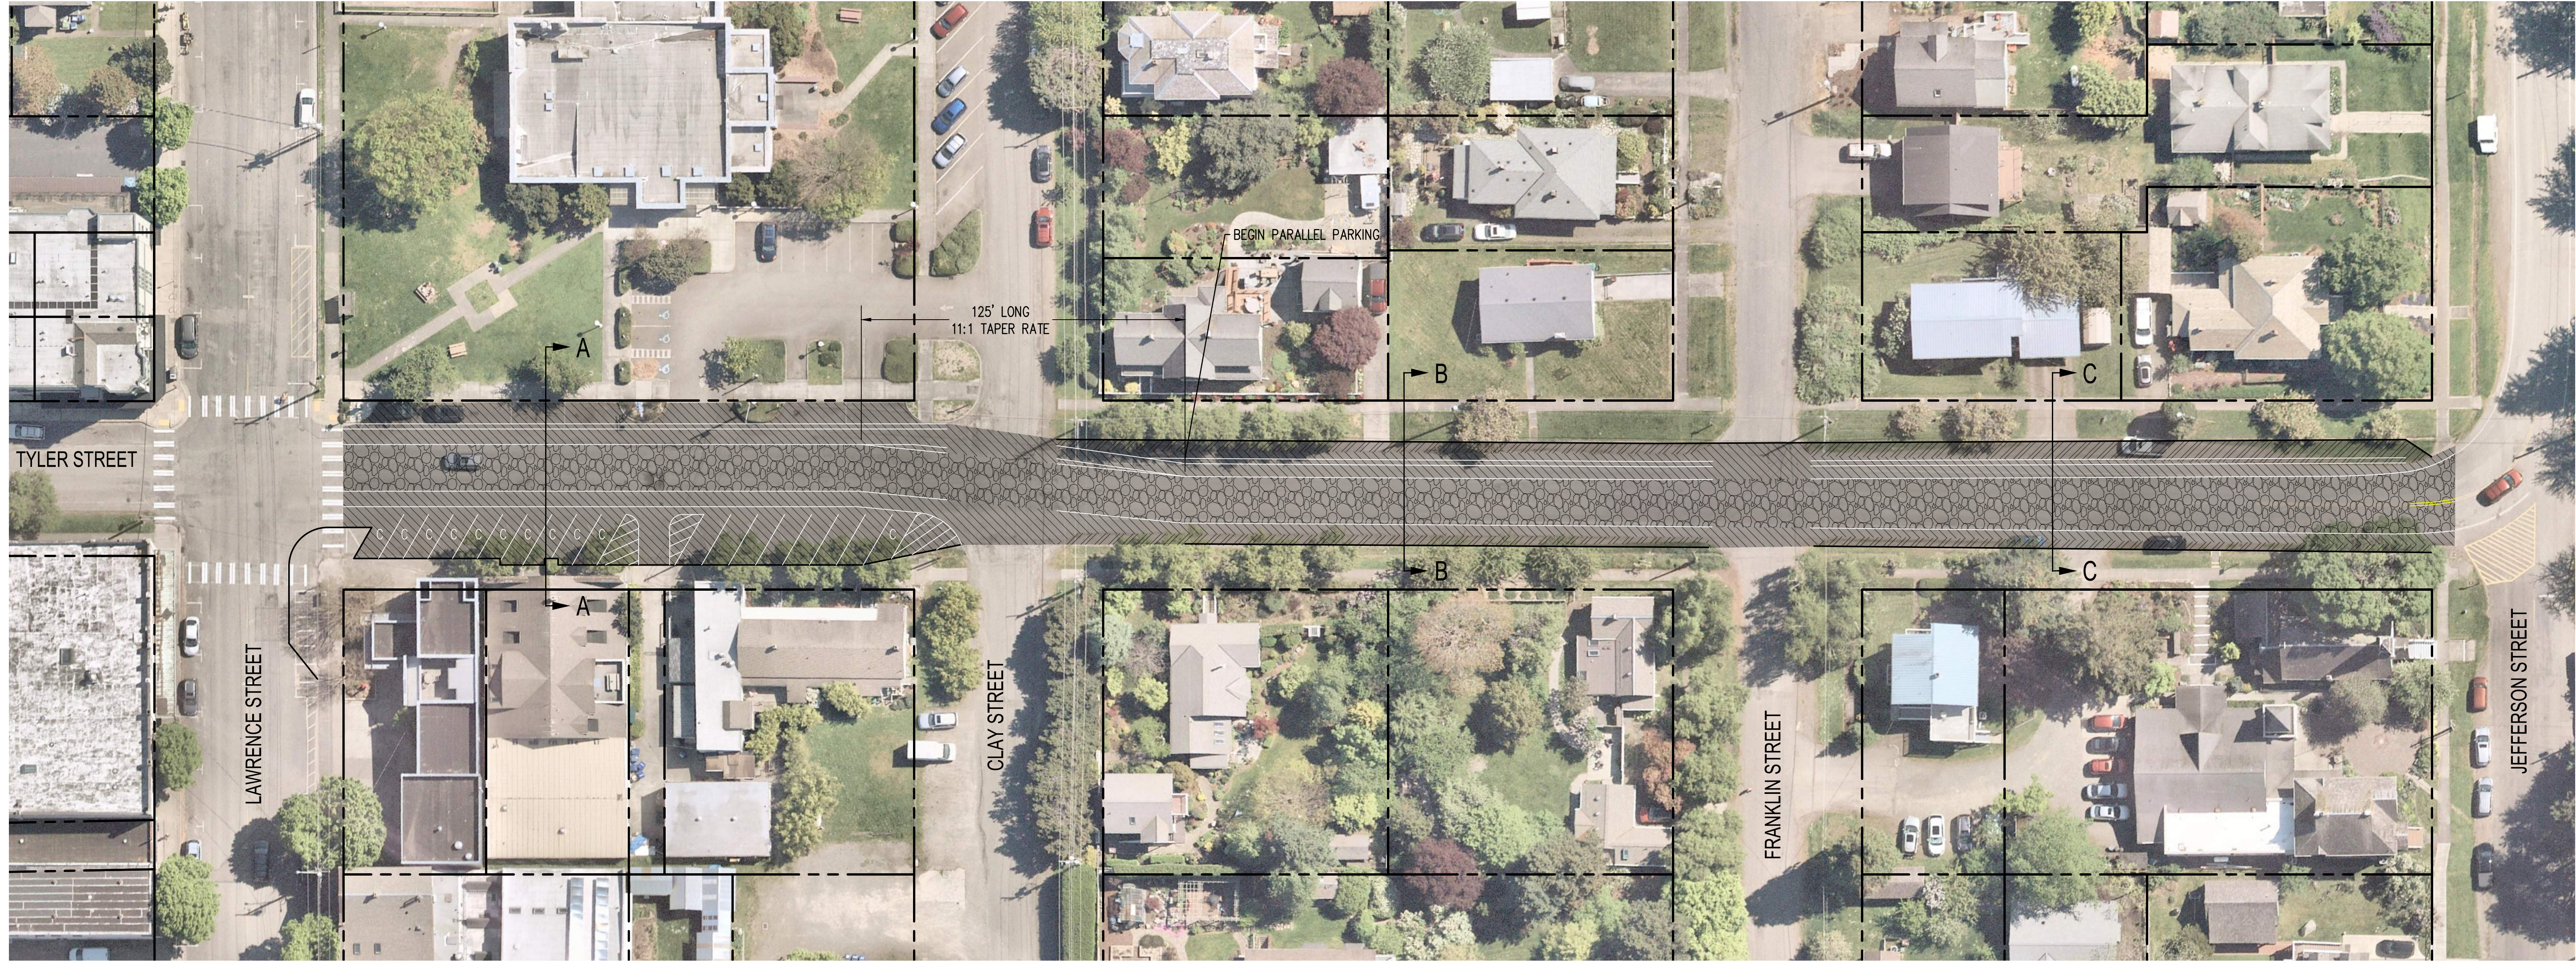

**OPTION 2
BACK-IN ANGLED PARKING**

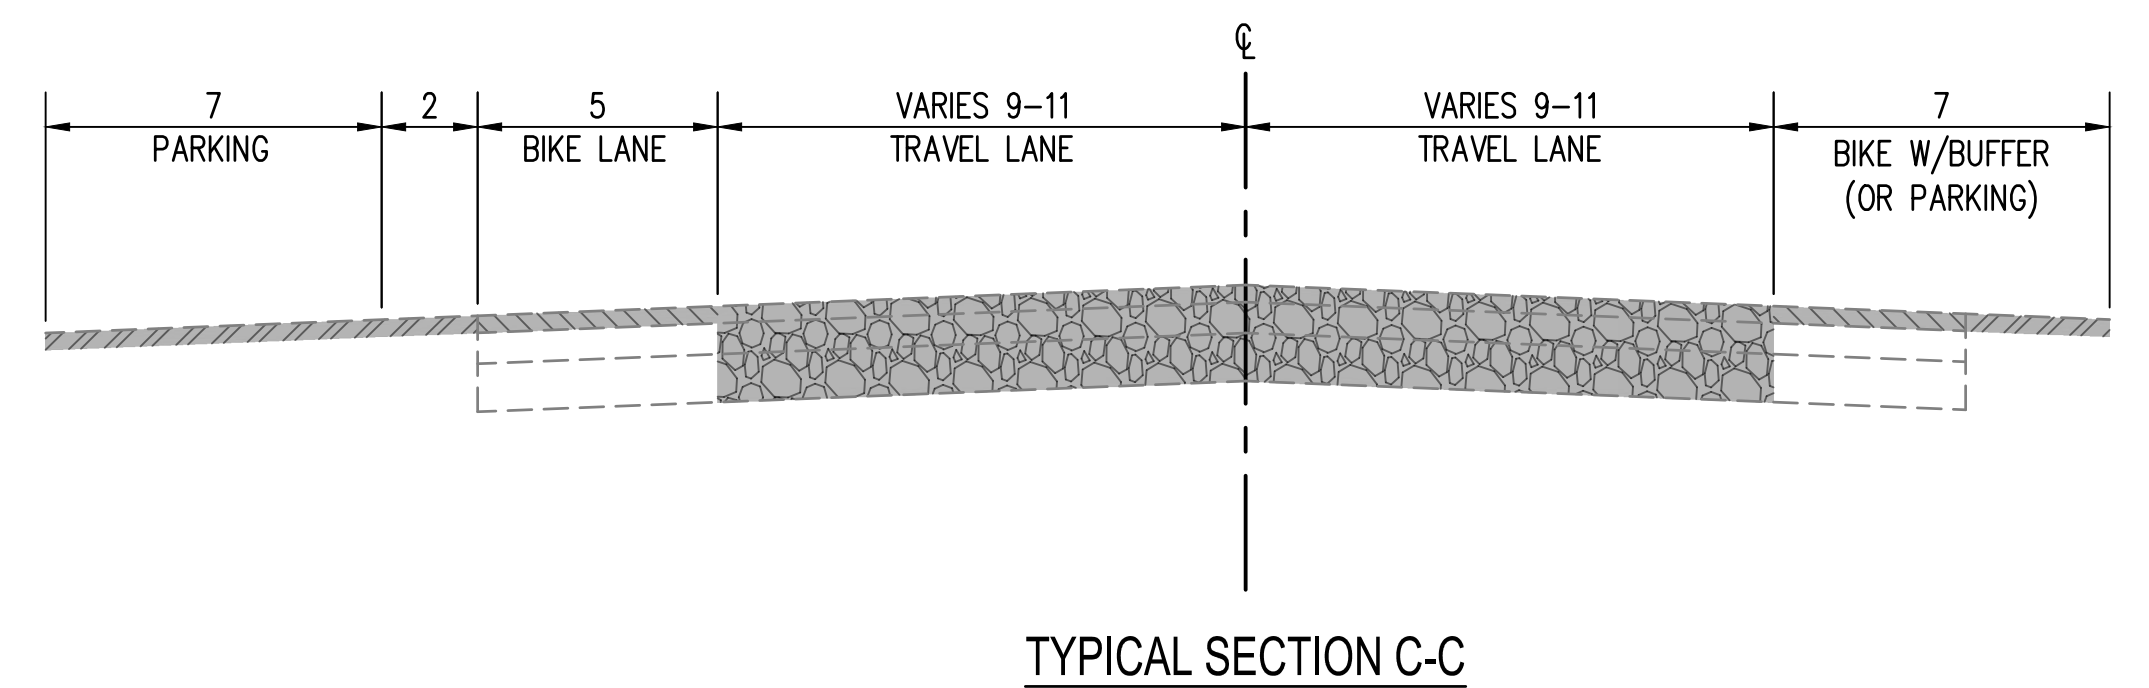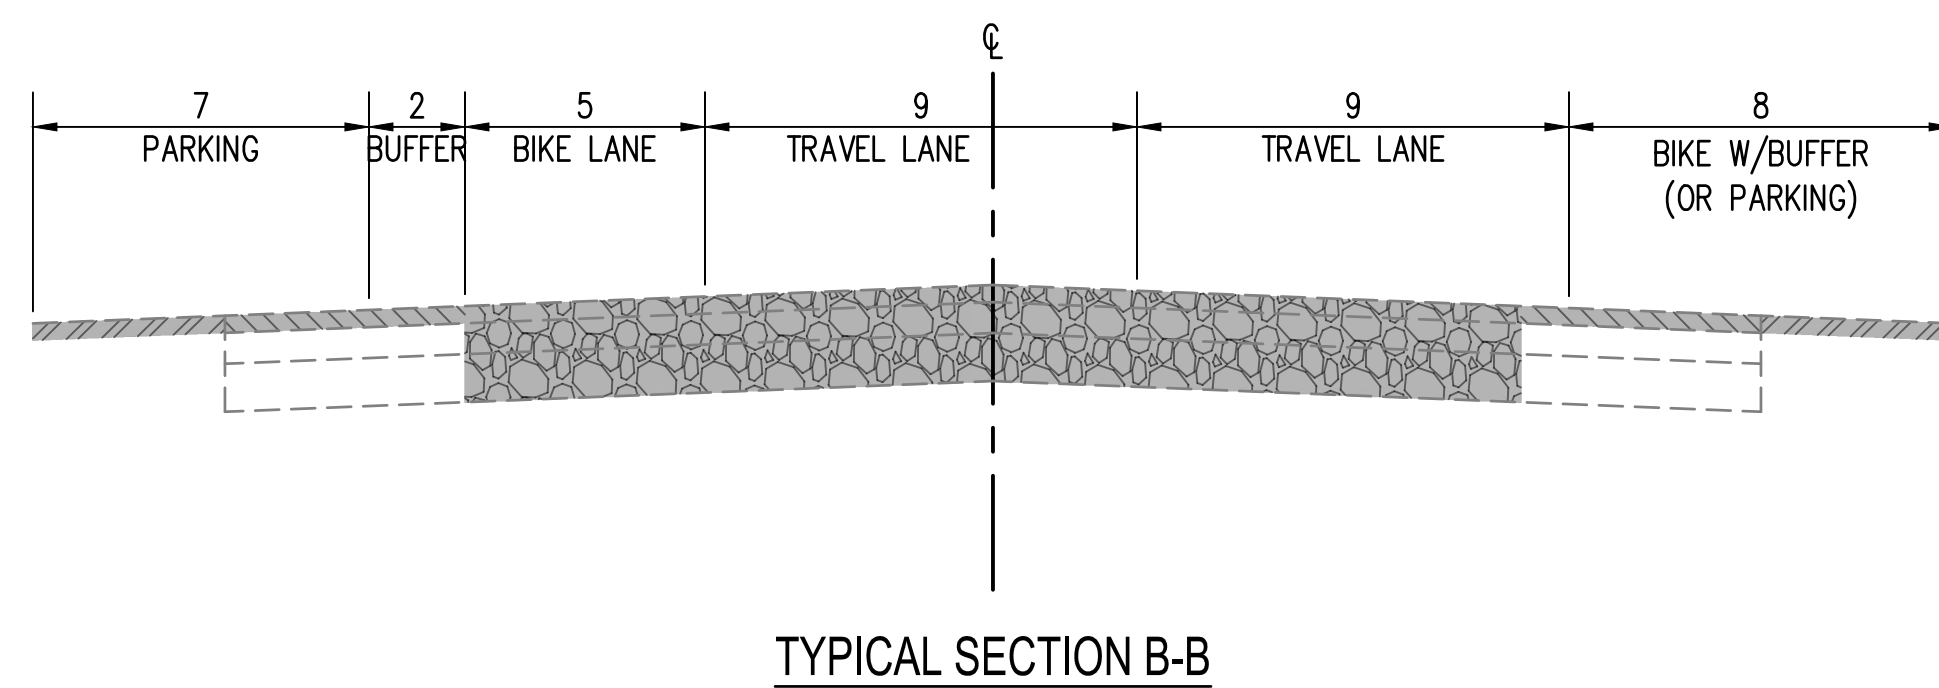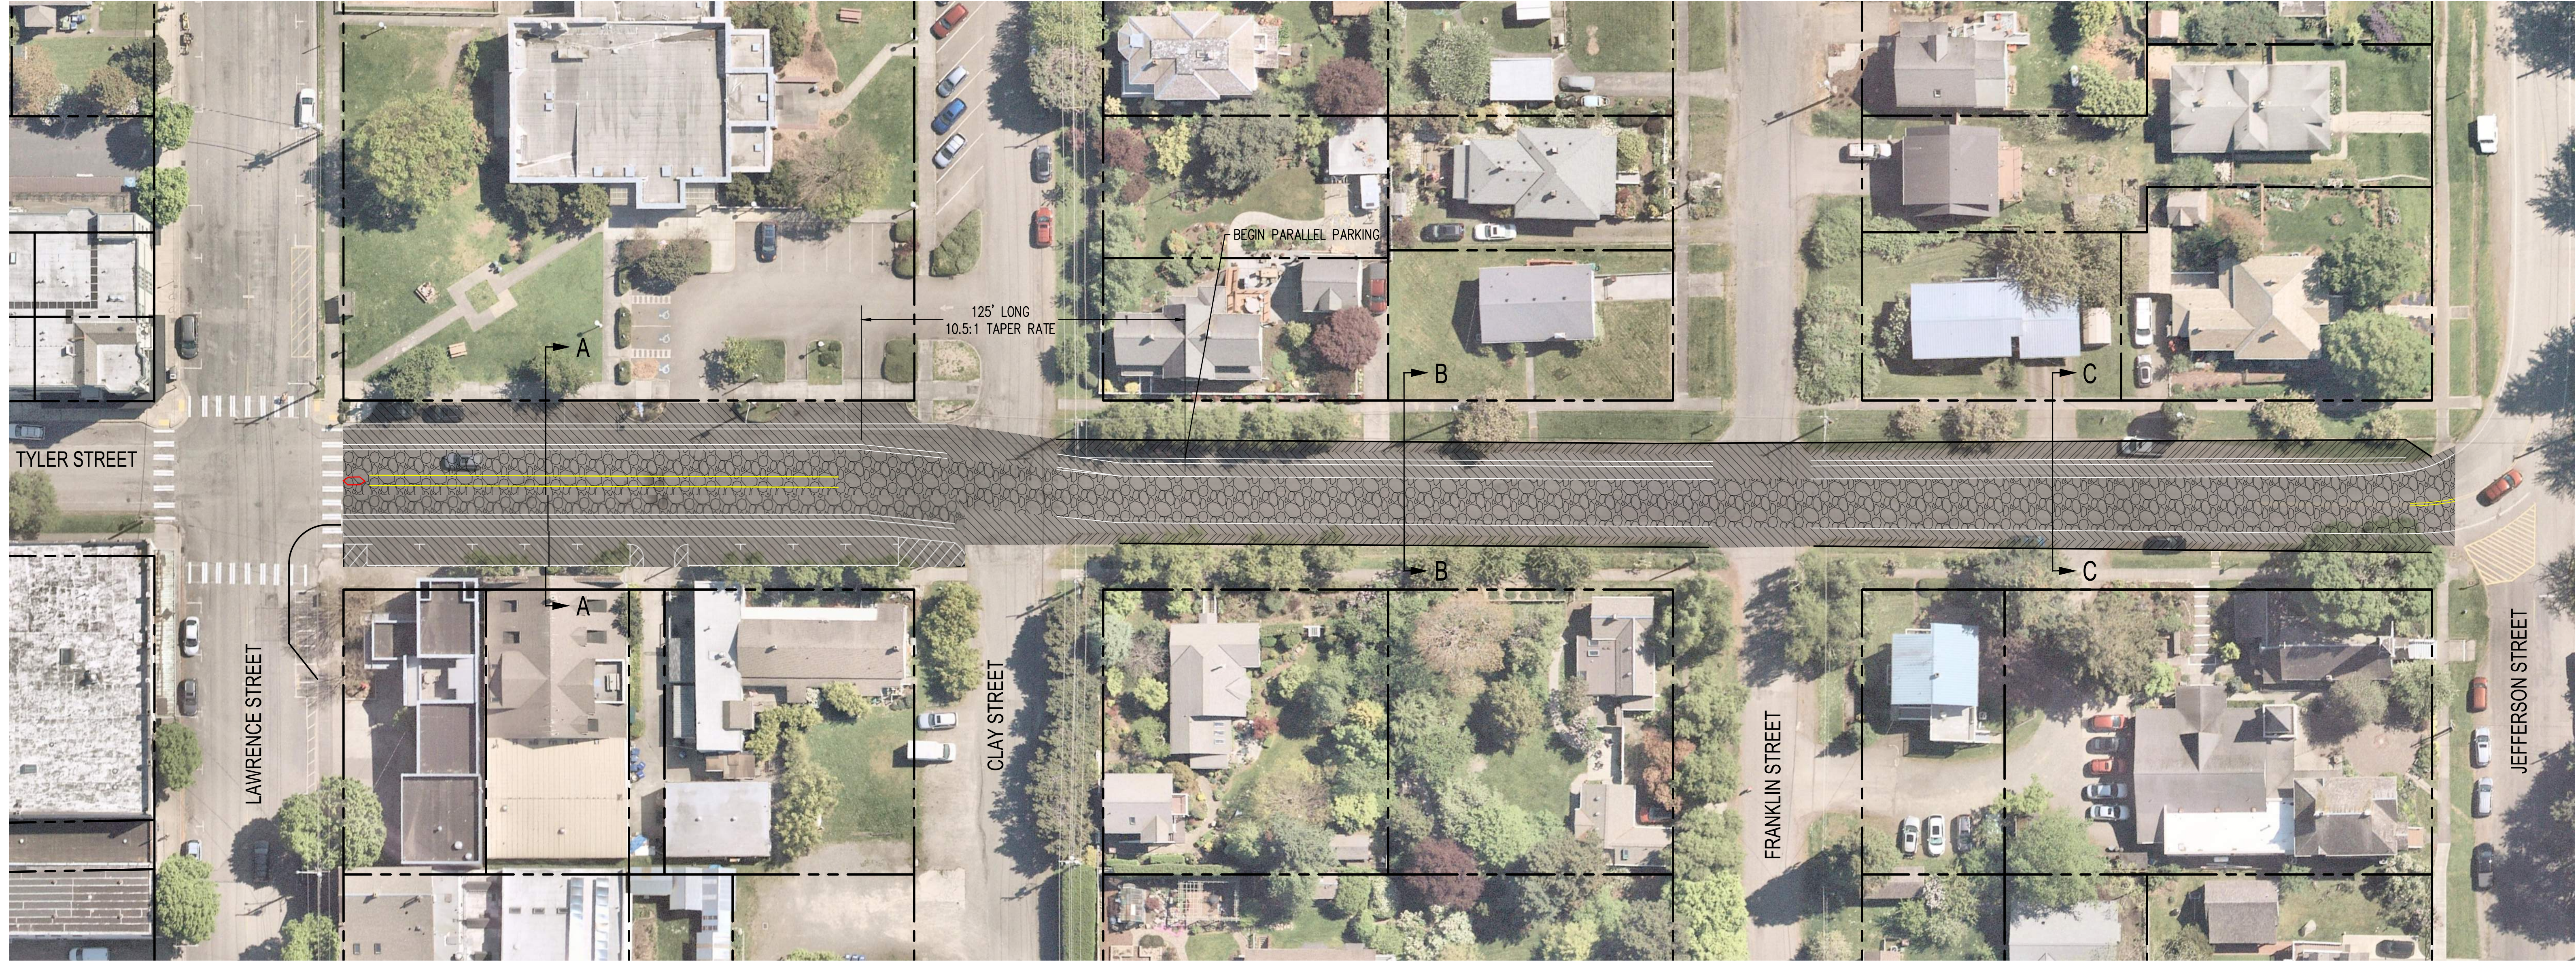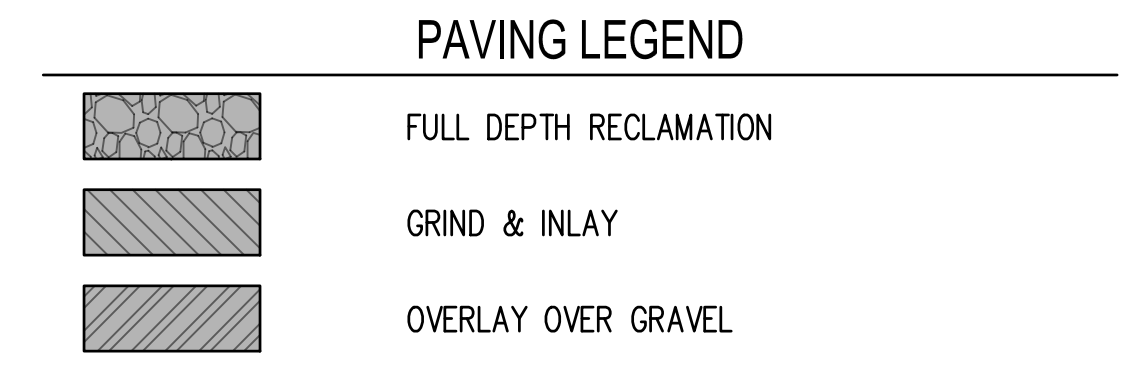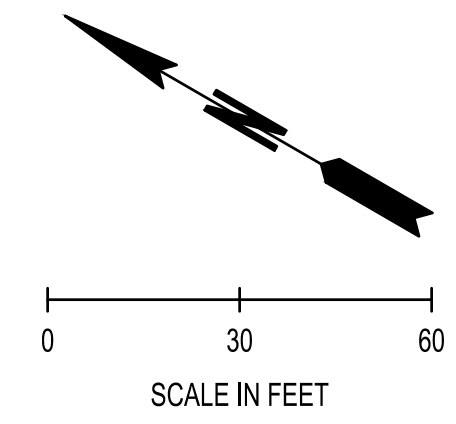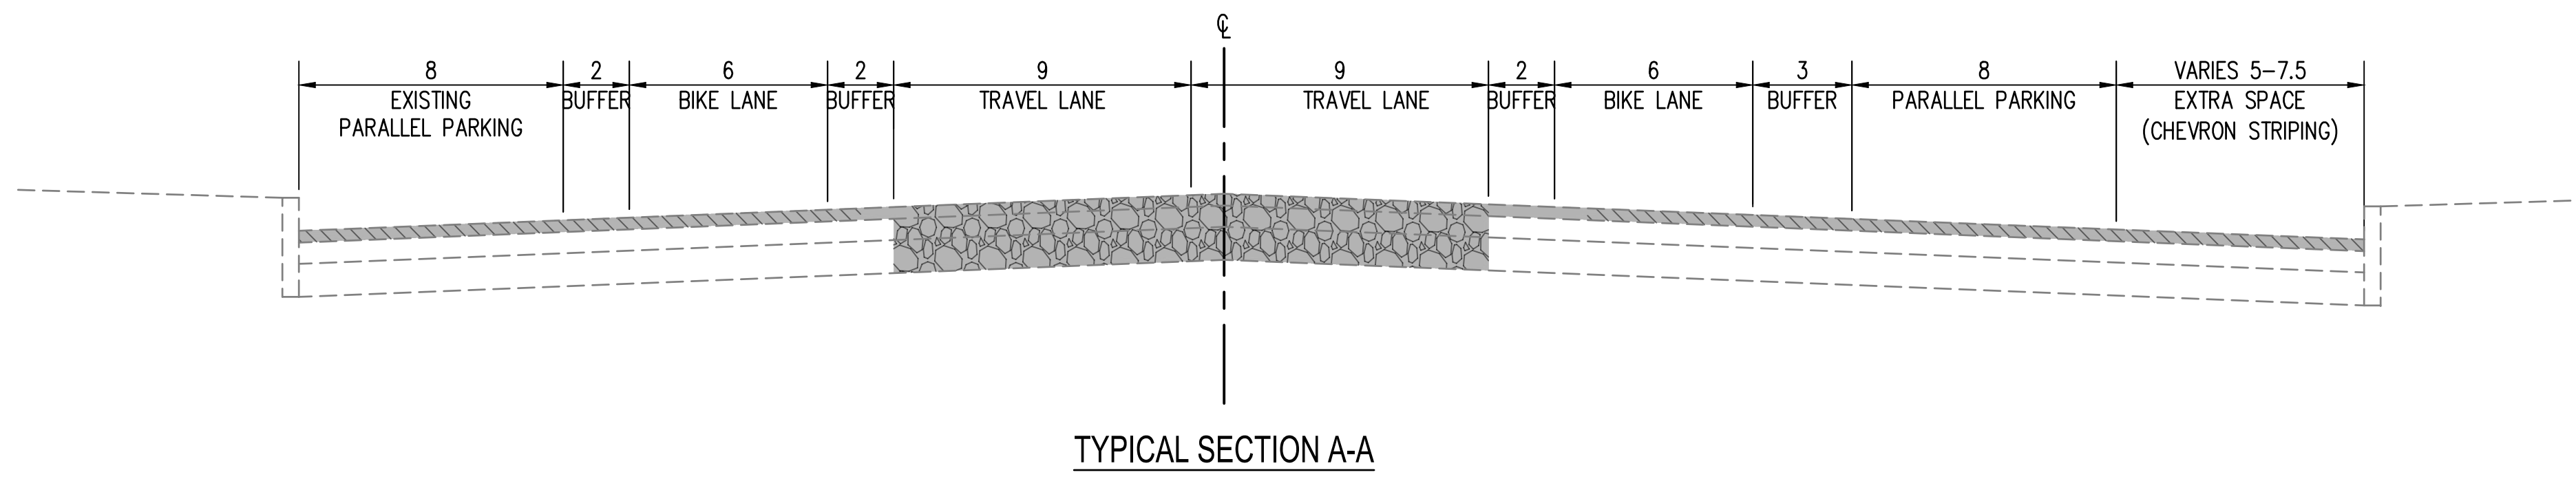

**OPTION 3
 PARALLEL PARKING**