
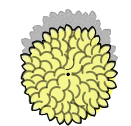

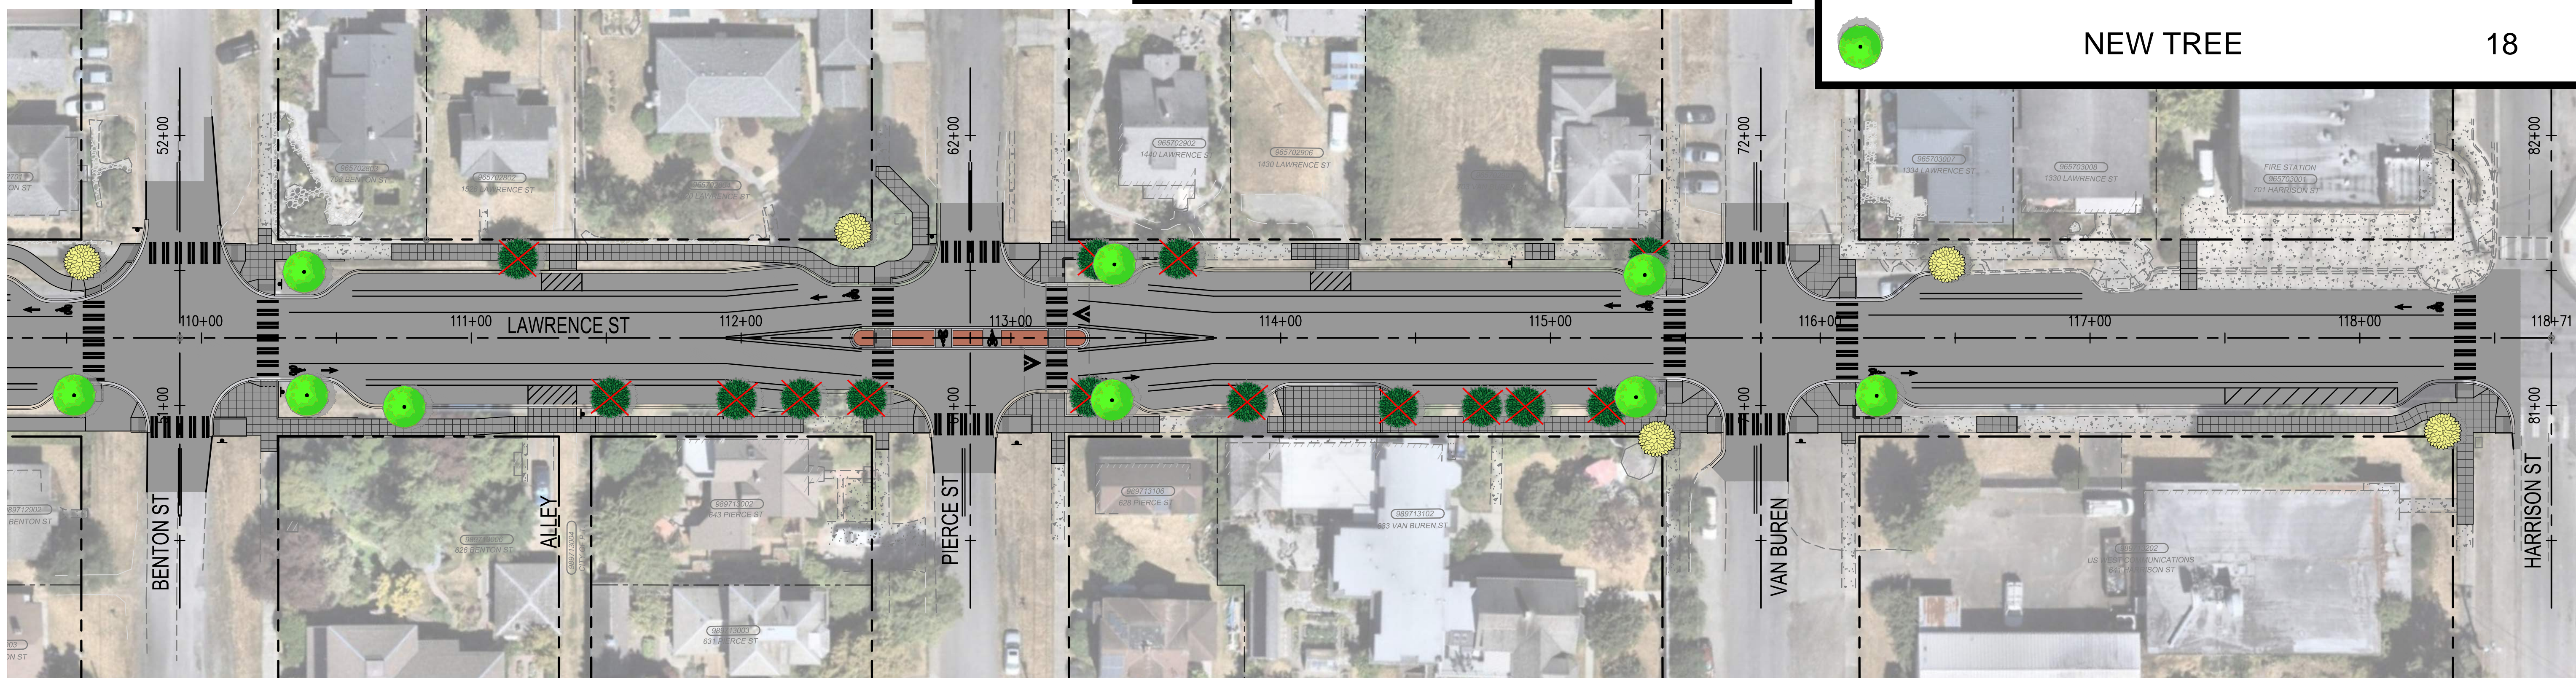


Description	Quantity
TOTAL TREES BEFORE PROJECT	46
TOTAL TREES AFTER PROJECT	39

Description	Quantity
 EXISTING TREE TO BE REMOVED	25
 EXISTING TREE TO REMAIN	21
 NEW TREE	18



May 29, 2025 10:25:02am User: scj\m...
 PROJECTS\0999 CITY OF PORT TOWNSEND\25-000147 LAWRENCE STREET MULTIMODAL IMPROVEMENTS\CADD\EXHIBITS\TREE REMOVAL-PLANTING EXHIBIT.DWG


SCJ ALLIANCE
 CONSULTING SERVICES
 8730 TALLON LANE NE, SUITE 200, LACEY, WA 98516
 P: 360.352.1465
 SCJALLIANCE.COM

HORIZONTAL SCALE:
 AS SHOWN
 DATE:
 MAY 2025
 JOB No.:
 25-000147
 DRAWING FILE No.:
 Tree Removal-Planting Exhibit.dwg

TREE PROTECTION, PLANTING, AND REMOVAL EXHIBIT
 LAWRENCE STREET - PORT TOWNSEND, WA

EXHIBIT No.:
TR-1
 SHEET No.:
1 of 1