



CITY OF PORT TOWNSEND, WA - lawrence street multimodal improvements

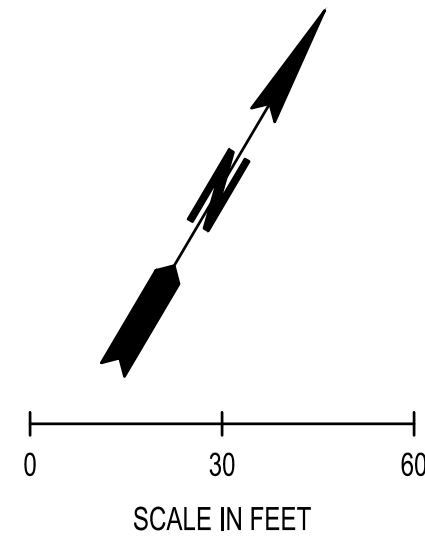

- PROPOSED FEATURES LEGEND**
- LANDSCAPING/RAIN GARDEN AREA
 - CONCRETE SIDEWALK/DRIVEWAY
 - ASPHALT ROADWAY
 - RAISED CONCRETE BUFFER
- EXISTING FEATURES LEGEND**
- DECIDUOUS TREE
 - CONIFEROUS TREE
 - BUSH / SHRUB
 - SIGN
 - UTILITY POLE
 - UTILITY POLE ANCHOR
 - SANITARY SEWER MANHOLE
 - SANITARY SEWER CLEAN-OUT
 - WATER GATE VALVE
 - WATER METER
 - FIRE HYDRANT
 - STORM CATCH BASIN
 - FIBER OPTIC VAULT
 - STREET LIGHT
 - MAILBOX
 - FIBER OPTIC MANHOLE

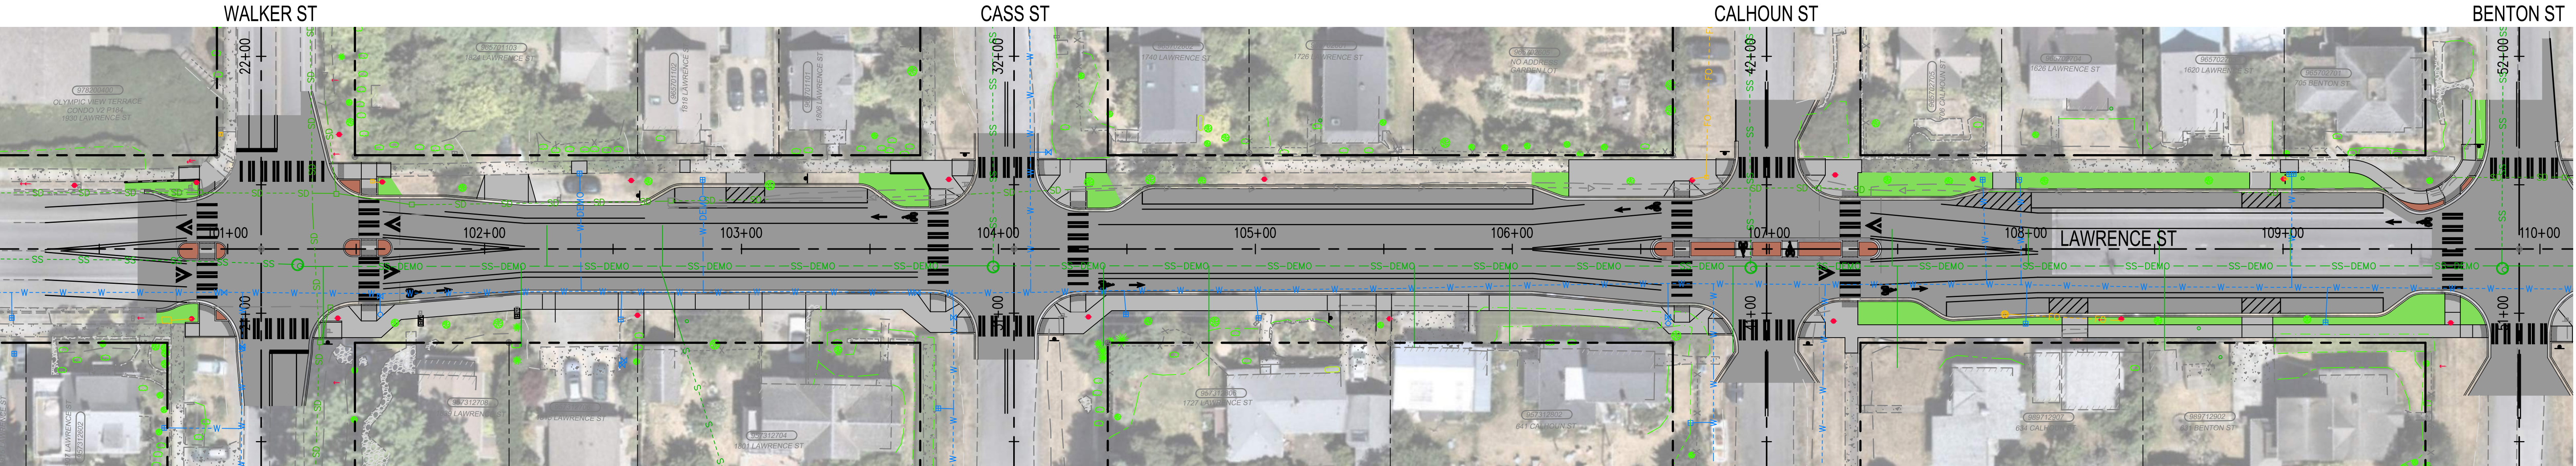